


- GENERAL NOTES:**
1. SEE DRAWING RDCN FOR CONSTRUCTION NOTES AND ADDITIONAL GENERAL NOTES.
  2. NEW GATES ON EASTBOUND BARKSDALE AVE TO BE PERPENDICULAR TO ROADWAY.
  3. DETECTABLE WARNING TILE PATTERN TO MATCH WSDOT STD PLAN F-358.

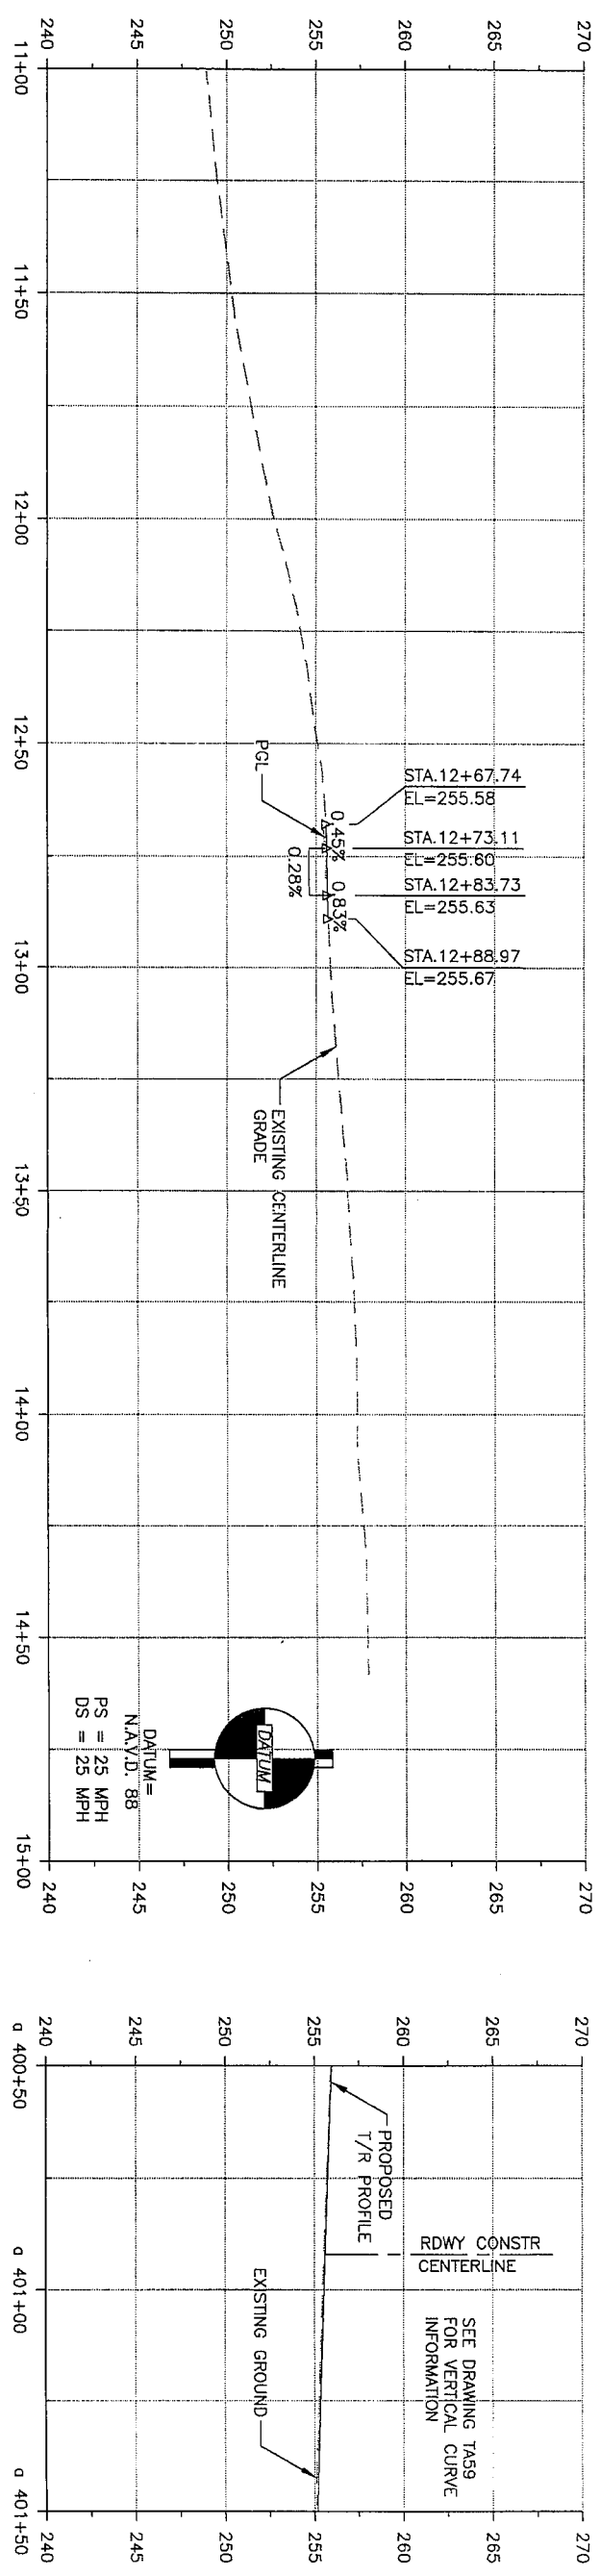


**BARKSDALE AVENUE**  
SCALE (FULL SIZE): 1" = 20' HORIZ.  
1" = 5' VERT.

**MT 1 TRACK PROFILE**  
SCALE (FULL SIZE): 1" = 20' HORIZ.  
1" = 5' VERT.

FILE NAME	PD_RD130.dwg	REGION	STATE				Washington State Department of Transportation	SOUNDER COMMUTER RAIL, M STREET TO LAKEWOOD TRACK AND SIGNAL IMPROVEMENTS BARKSDALE AVENUE ROADWAY PLAN AND PROFILE	RD130 SHEET OF SHEETS
TIME	11:54am	NO.	10						
DATE	Jan 07, 2009	DESIGNED BY	WASH				Washington State Department of Transportation	SOUNDER COMMUTER RAIL, M STREET TO LAKEWOOD TRACK AND SIGNAL IMPROVEMENTS BARKSDALE AVENUE ROADWAY PLAN AND PROFILE	RD130 SHEET OF SHEETS
DESIGNED BY	eberger	JOB NUMBER	43088						
ENTERED BY	ETP	CONTRACT NO.					Washington State Department of Transportation	SOUNDER COMMUTER RAIL, M STREET TO LAKEWOOD TRACK AND SIGNAL IMPROVEMENTS BARKSDALE AVENUE ROADWAY PLAN AND PROFILE	RD130 SHEET OF SHEETS
CHECKED BY	CR	REVISED BY							
PROJ. ENGR.	BB	DATE					Washington State Department of Transportation	SOUNDER COMMUTER RAIL, M STREET TO LAKEWOOD TRACK AND SIGNAL IMPROVEMENTS BARKSDALE AVENUE ROADWAY PLAN AND PROFILE	RD130 SHEET OF SHEETS
REGIONAL ADM.		BY							




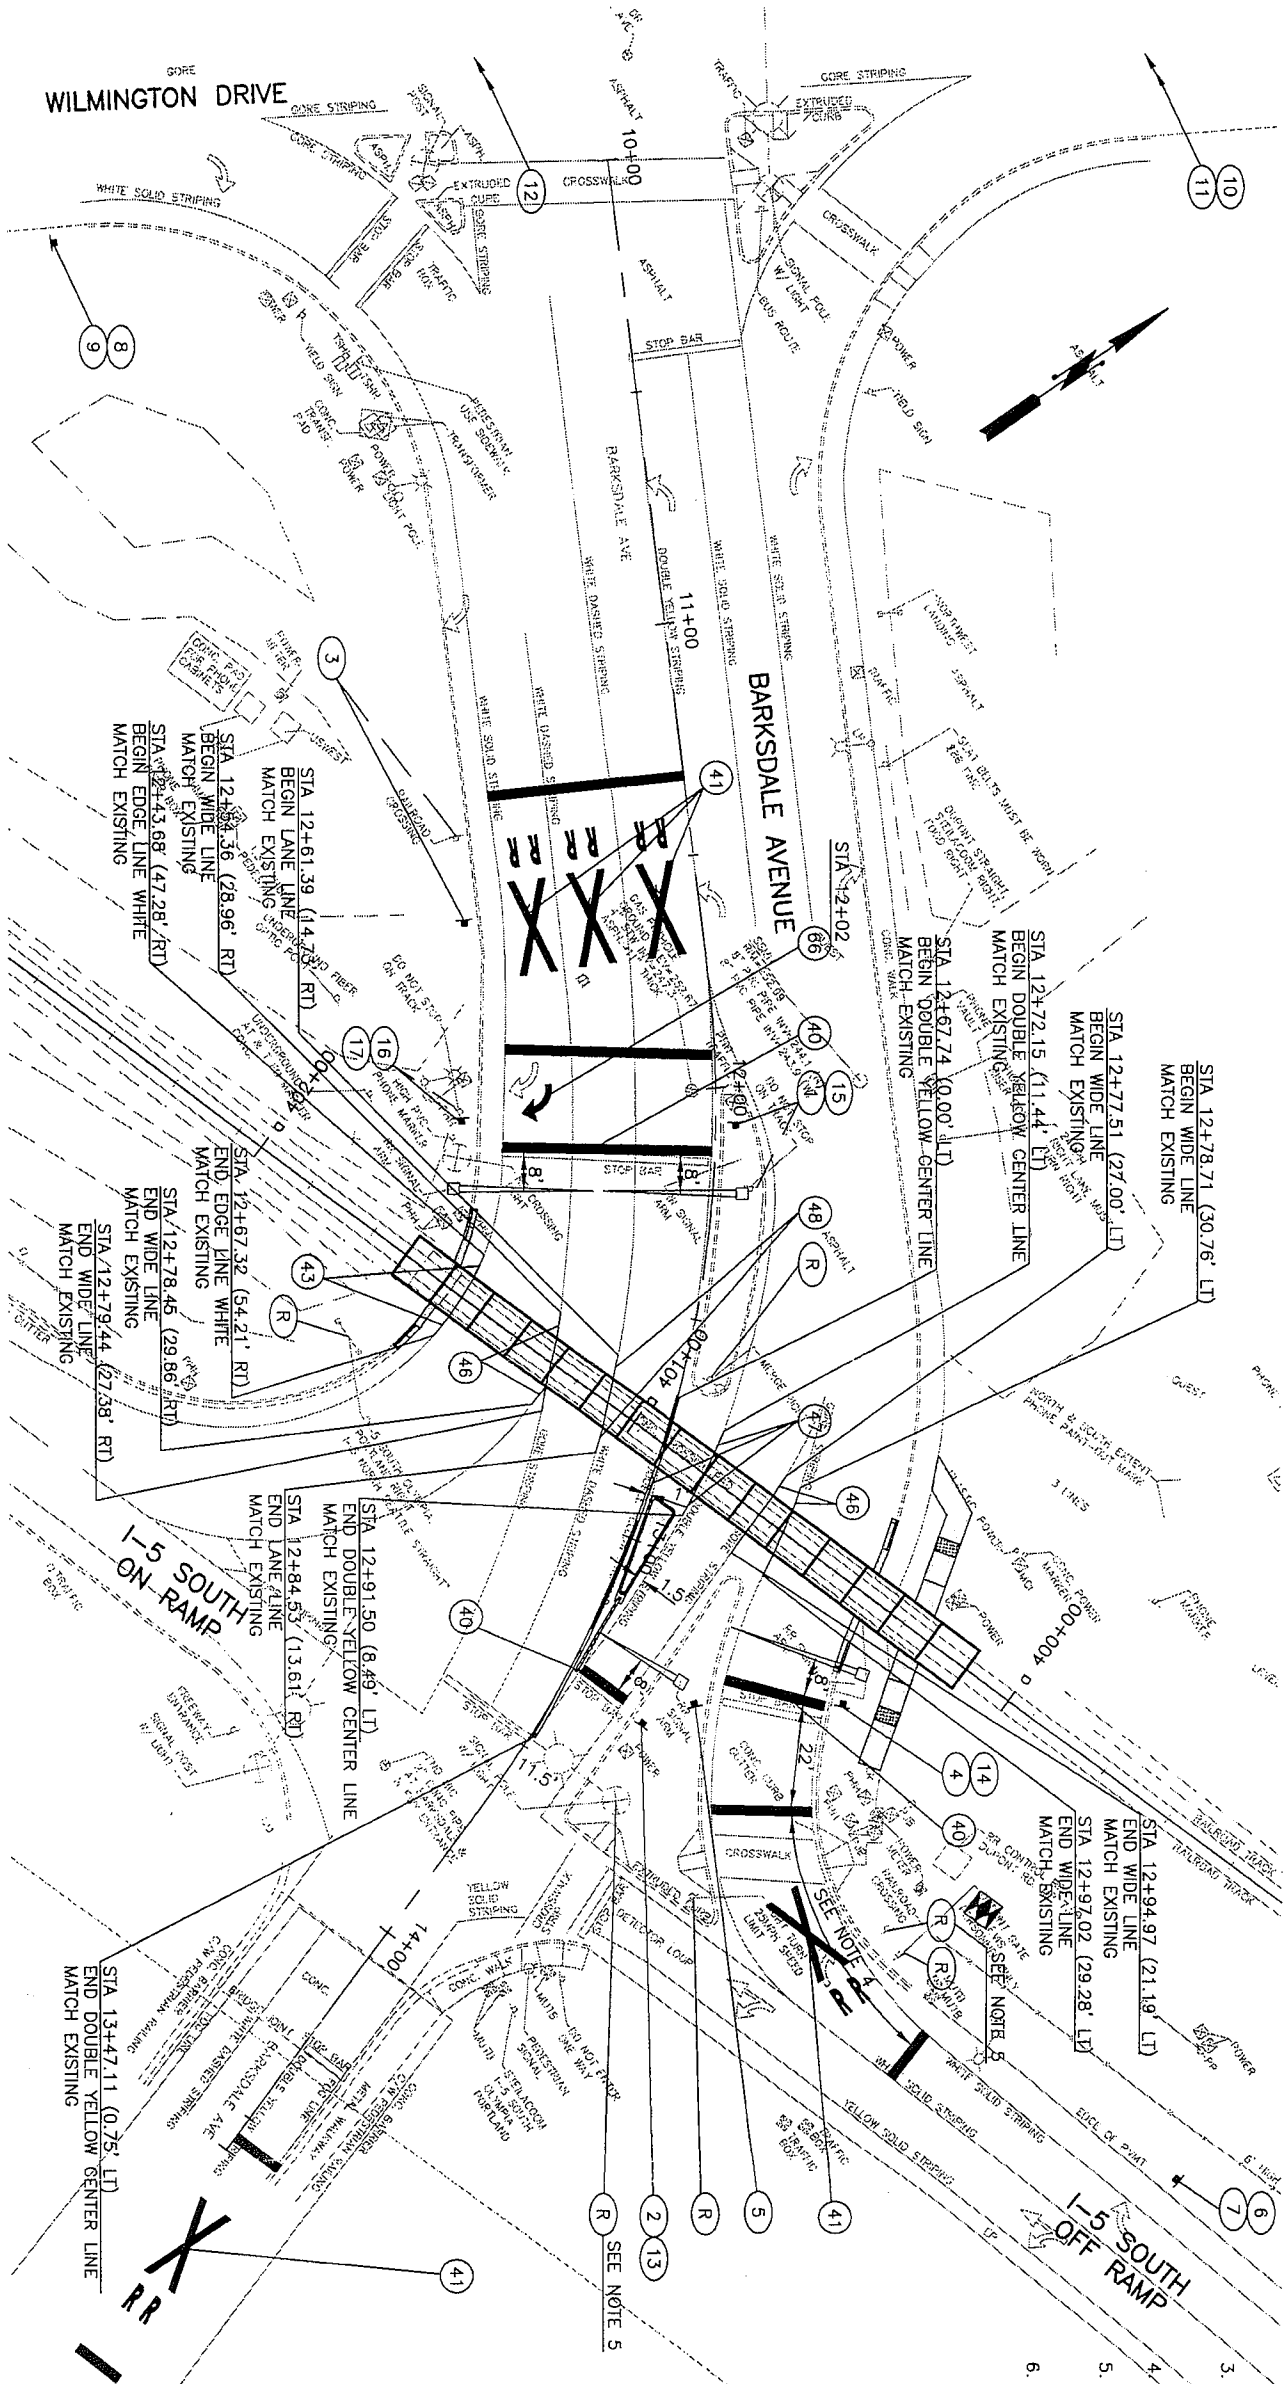

- GENERAL NOTES:**
1. SEE DRAWING RDC00N FOR CHANNELIZATION NOTES AND ADDITIONAL GENERAL NOTES.
  2. SEE DRAWING RDS115 FOR SIGN SCHEDULE AND RDS100A FOR NOTES.
  3. LANE AND SHOULDER WIDTHS SHOWN ARE APPROXIMATE. MATCH EXISTING.
  4. LAYOUT PER WSDOT STD. PLAN M-11.10-01.
  5. EXISTING RAILROAD ADVANCE SIGN (W10-1) TO REMAIN.
  6. COORDINATE SIGN LOCATIONS IN FIELD TO AVOID OBSCURING RAILROAD WARNING LIGHTS FROM MOTORISTS' VIEW.



FILE NAME	PD_RDCH118.dwg	REGION	STATE
TIME	12:03pm	NO.	10
DATE	Jan 07, 2009	WASH	
DESIGNED BY	eberger	JOB NUMBER	43088
ENTERED BY	ETP	CONTRACT NO.	RTA/CP 16-08
CHECKED BY	CR	DATE	
PROJ. ENGR.	BB	BY	
REGIONAL ADM.		REVISION	

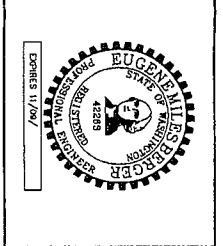

Washington State  
Department of Transportation

SOUNDER COMPUTER RAIL, M STREET TO LAKEWOOD  
TRACK AND SIGNAL IMPROVEMENTS  
BARKSDALE AVENUE  
CHANNELIZATION AND SIGNING PLAN


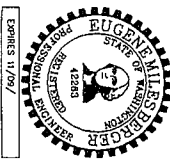


RDCH118  
SHEET  
OF  
SHEETS

**(X) ROADWAY CHANNELLIZATION NOTES**

14. PAINTED TWO WAY LEFT TURN STRIP WITH RAISED PAVEMENT MARKERS PER C.O.T. CHANNELLIZATION DETAILS, RAISED PAVEMENT MARKERS AND PAINT STRIPING STD. PLAN.
15. PAINTED 4" LANE STRIPE WITH RAISED PAVEMENT MARKERS PER C.O.T. CHANNELLIZATION DETAILS, RAISED PAVEMENT MARKERS AND PAVEMENT STRIPING STD. PLAN.
21. PLASTIC PAVEMENT "ONLY" PER C.O.T. PLASTIC PAVEMENT "ONLY" STD. PLAN.
22. THERMOPLASTIC TRAFFIC ARROW PER C.O.T. TYPICAL THERMOPLASTIC TRAFFIC ARROW STD. PLAN.
40. PLASTIC TYPE D STOP BAR PER WSDOT STD. PLAN M-11.10-01.
41. PLASTIC TYPE D RAILROAD CROSSING SYMBOL PER WSDOT STD. PLAN M-11.10-01, WITH EXCEPTIONS TO STANDARD LAYOUT DIMENSIONS AS NOTED IN PLAN VIEW.
42. PLASTIC TYPE D EDGE LINE YELLOW PER WSDOT STD. SPECIFICATIONS.
43. PLASTIC TYPE D EDGE LINE WHITE PER WSDOT STD. SPECIFICATIONS.
44. CITY OF LAKEWOOD DURABLE MARKING TRAFFIC ARROW TYPE 2SR PER WSDOT STD. PLAN M-24.40-01.
45. PLASTIC TYPE D CROSSWALK LINE PER WSDOT STD. PLAN M-15.10-01.
46. PLASTIC TYPE D WIDE LINE PER WSDOT STD. SPECIFICATIONS.
47. PLASTIC TYPE D DOUBLE YELLOW CENTER LINE PER WSDOT STD. SPECIFICATIONS.
48. PLASTIC TYPE D LANE LINE PER WSDOT STD. SPECIFICATIONS.
49. CITY OF LAKEWOOD DURABLE MARKING RAILROAD CROSSING SYMBOL PER WSDOT STD. PLAN M-11.10-01, WITH EXCEPTIONS TO STANDARD LAYOUT DIMENSIONS AS NOTED IN PLAN VIEW.
50. CITY OF LAKEWOOD DURABLE MARKING STOP BAR PER WSDOT STD. PLAN M-11.10-01.
51. CITY OF LAKEWOOD DURABLE MARKING TRAFFIC ARROW TYPE 2SL PER WSDOT STD. PLAN M-24.40-01.
52. CITY OF LAKEWOOD DURABLE MARKING TRAFFIC LETTERS "ONLY", DIMENSIONS PER WSDOT STD. SPECIFICATIONS.
53. CITY OF LAKEWOOD DURABLE MARKING EDGE LINE YELLOW, DIMENSIONS PER WSDOT STD. SPECIFICATIONS.
54. CITY OF LAKEWOOD DURABLE MARKING 24" STOP BAR PER CITY OF LAKEWOOD STD. PLAN CH-1.
55. (NOT USED)
56. PLASTIC TYPE D TRAFFIC LETTERS "ONLY" PER WSDOT STD. SPECIFICATIONS.
57. CITY OF LAKEWOOD DURABLE MARKING BICYCLE LANE SYMBOL PER WSDOT STD. PLAN M-9.50-01.
58. CITY OF LAKEWOOD DURABLE MARKING EDGE LINE WHITE, DIMENSIONS PER WSDOT STD. SPECIFICATIONS.
59. CITY OF LAKEWOOD DURABLE MARKING WIDE LINE, DIMENSIONS PER WSDOT STD. SPECIFICATIONS.
60. CITY OF LAKEWOOD DURABLE MARKING DOUBLE YELLOW CENTER LINE, DIMENSIONS PER WSDOT STD. SPECIFICATIONS.
61. (NOT USED)
62. RAISED PAVEMENT MARKER TYPE 1Y DOUBLE YELLOW CENTER LINE PER WSDOT STD. PLAN M-20.50-01.
63. RAISED PAVEMENT MARKER TYPE 1W AND LANE LINE PER DETAIL SHEET RDDET112.
64. RAISED PAVEMENT MARKER TYPE 1Y AND TWO WAY LEFT TURN LINE PER DETAIL SHEET RDDET112.
65. PLASTIC TYPE D TRAFFIC ARROW TYPE 6SL, DIMENSIONS PER WSDOT STD. PLAN M-24.40.01.
66. PLASTIC TYPE D TRAFFIC ARROW TYPE 2SR PER WSDOT STD. PLAN M-24.40-01.
67. CITY OF LAKEWOOD DURABLE MARKING CROSSWALK PER CITY OF LAKEWOOD STD. PLAN CH-1.
68. CITY OF LAKEWOOD DURABLE MARKING LINE LINE PER SPECIFICATION SECTION 01900, REVISIONS TO WSDOT STD. SPECIFICATION 8-22 AND 9-34, DIMENSIONS PER WSDOT STD. SPECIFICATIONS.
69. PLASTIC TYPE D STOP LINE PER WSDOT STD. PLAN M-15.10-01.
70. PAINT TOP AND EXPOSED SIDES CURB YELLOW, WITH GLASS BEADS, PER SPECIFICATION SECTION 01900.
71. PAINTED ACCESS PARKING SPACE SYMBOL PER WSDOT STD. SPECIFICATIONS.
72. PAINT LINE EDGE LINE WHITE PER WSDOT STD. SPECIFICATIONS.
73. WHEEL STOP (PER WSDOT STD. PLAN M-17.10-00).

**GENERAL NOTES - ROADWAY CHANNELLIZATION**

1. ALL UNITS ARE IN FEET UNLESS OTHERWISE SPECIFIED.

FILE NAME	PD_RDCHCN.dwg	REGION	STATE					SOUNDER COMMUTER RAIL, M STREET TO LAKEWOOD TRACK AND SIGNAL IMPROVEMENTS ROADWAY CHANNELLIZATION NOTES	RDCHCN SHEET OF SHEETS
TIME	11:46am	NO.	WASH						
DATE	Jan 07, 2009	JOB NUMBER	43088						
PLOTTED BY	eberger	CONTRACT NO.	RTA/CP 16-08						
DESIGNED BY	RDH	REVISION	DATE	BY					
ENTERED BY	RDH								
CHECKED BY	XXX								
PROJ. ENGR.									
REGIONAL ADM.									