

**CALL 2 WORKING DAYS BEFORE YOU DIG**  
**1-800-424-5555**

ALL UTILITIES & STRUCTURES ARE NOT SHOWN. THE LOCATION OF THOSE SHOWN ARE APPROXIMATE. THE CONTRACTOR IS RESPONSIBLE TO FIELD VERIFY BOTH UNDERGROUND AND ABOVEGROUND EXISTING CONDITIONS. NOTIFY A/E FOR RESOLUTION AND MAKE NECESSARY CHANGES TO NEW CONSTRUCTION AT NO COST TO THE OWNER.



**CURB RETURN TABLE**


CURB POINT	ELEV.	CURB POINT	ELEV.
1	445.48	1	445.39
2	445.40	2	445.31
3	445.8	3	445.23
4	445.50	4	445.48

CURB ELEVATIONS ARE AT MATCH EXIST. ROADWAY ELEV.

**2 PRELIMINARY**

NOTE: ALL CURB RETURNS AND CROSSWALK RAMPS SHALL BE PER CITY OF KENNEWICK AND WASHINGTON STATE STANDARDS.

DATE: 05/06/03  
 MER  
 12:31:27 PM

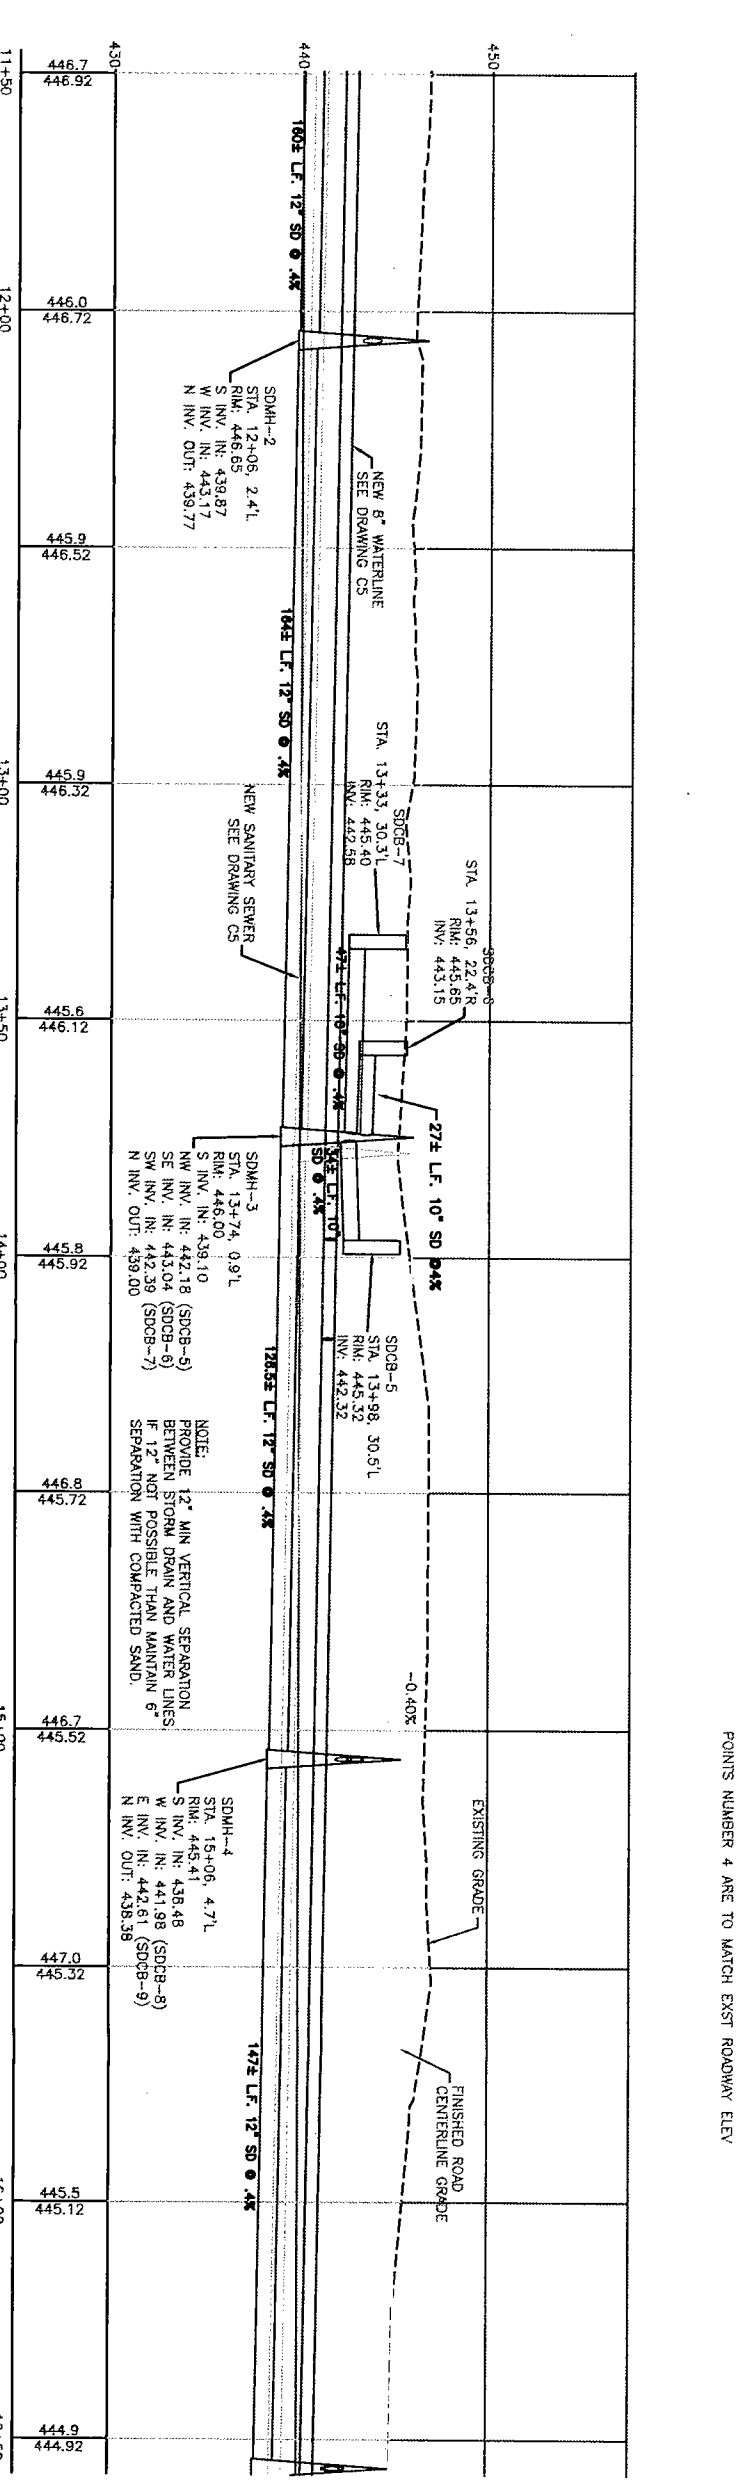

**PROFILE**  
**STA. 11+50 TO STA. 16+50**

HORIZONTAL SCALE: 1" = 20'  
 VERTICAL SCALE: 1" = 5'

**Exhibit 2**

<b>C2</b> DRAWING NUMBER	<b>0</b> REV. NO.	<b>CITY OF KENNEWICK</b> <b>N. CENTER PARKWAY EXTENSION</b>		<b>PLAN AND PROFILE</b> <b>STA. 11+50 TO STA. 16+50</b>		12:31 15:06s (LMS Tech) 03/20/03 DATE OF ISSUE	
				PROJECT NUMBER: 5854.010 CWD FILE: 5854BASE.DWG		DRAWN BY: MER CHECKED BY: DESIGN A/E: DESIGN OR: SCM APPROVAL:	