



**CALL 2 WORKING DAYS BEFORE YOU DIG**  
**1-800-424-5555**

ALL UTILITIES & STRUCTURES ARE NOT SHOWN. THE LOCATION OF THOSE SHOWN ARE APPROXIMATE. THE CONTRACTOR IS RESPONSIBLE TO FIELD VERIFY BOTH UNDERGROUND AND ABOVEGROUND EXISTING CONDITIONS. NOTIFY A/E FOR RESOLUTION AND MAKE MINOR CHANGES TO NEW CONSTRUCTION AT NO COST TO THE OWNER.

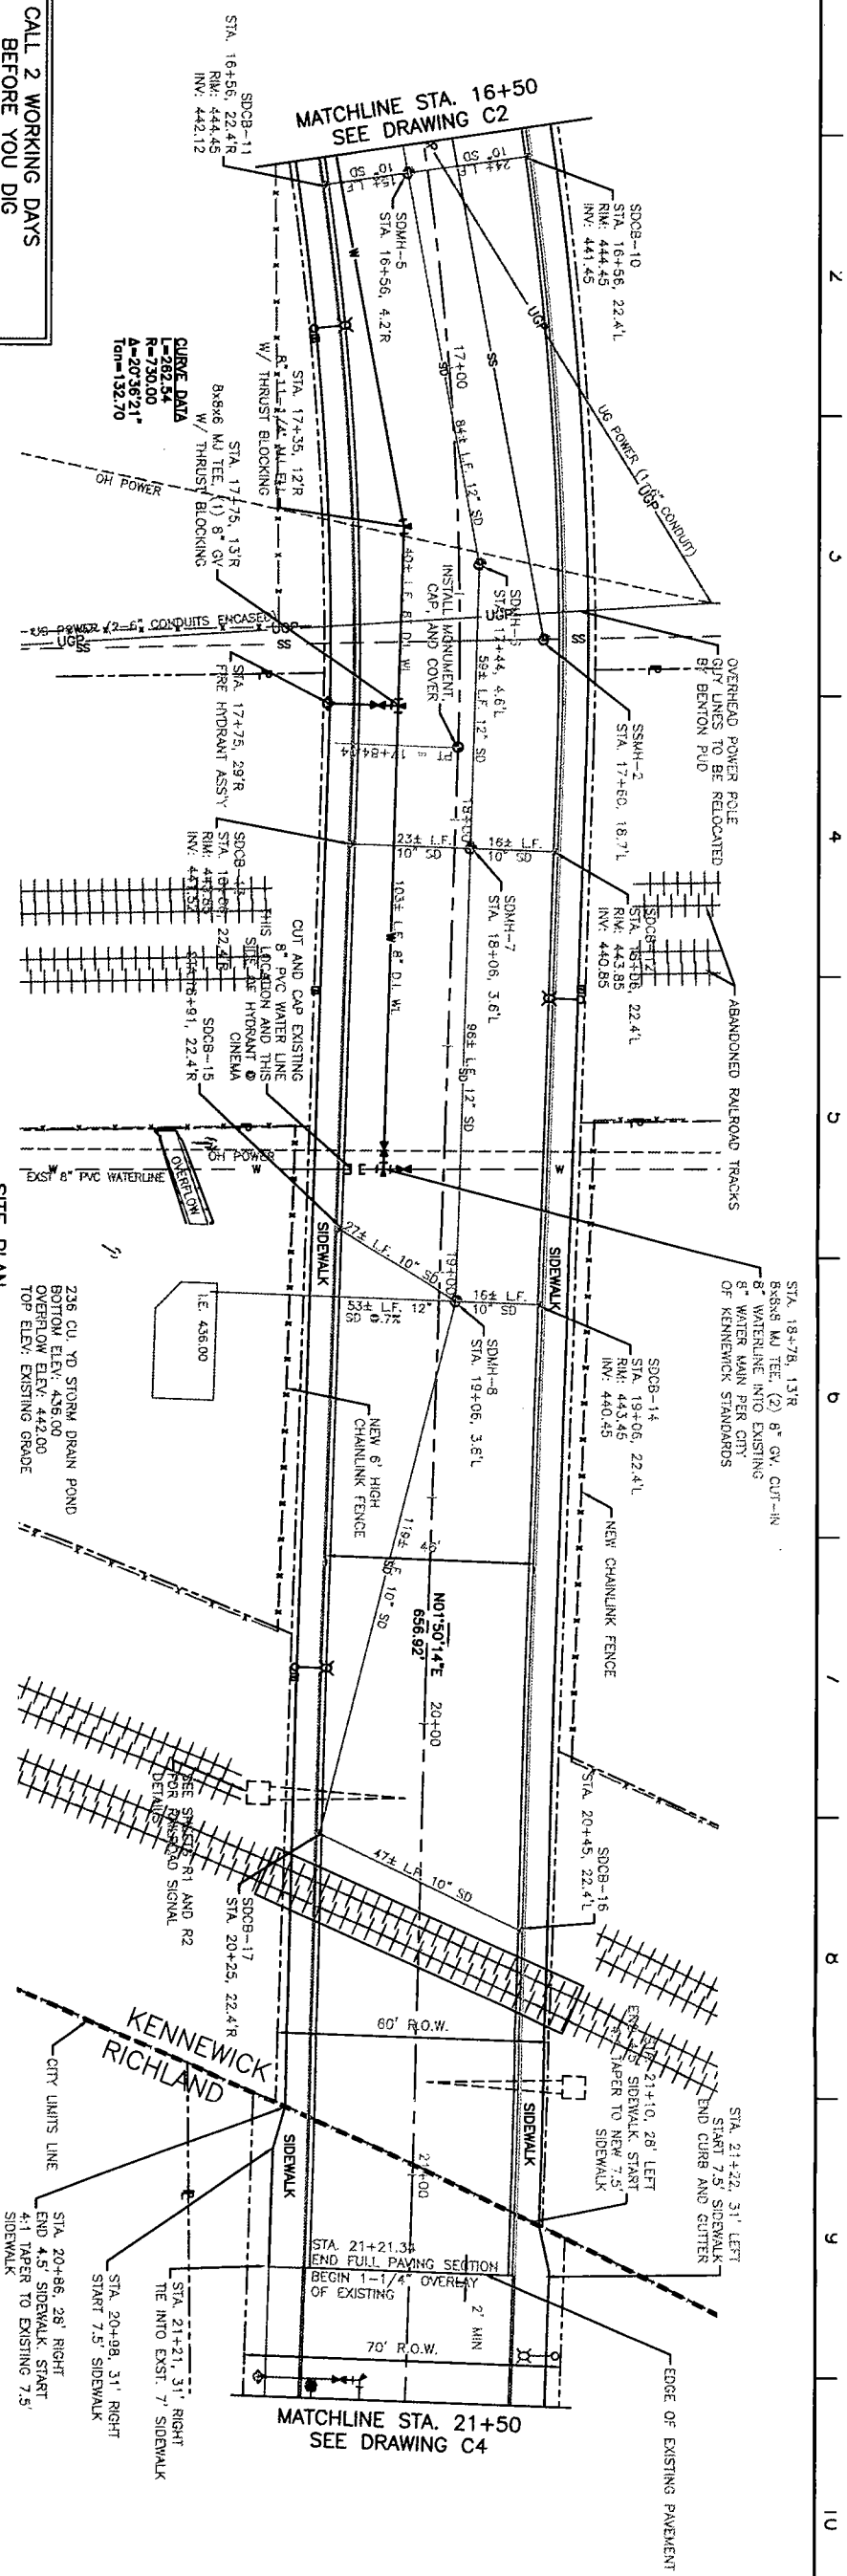

**SITE PLAN**  
**STA. 16+50 TO STA. 21+50**

SCALE: 1" = 20'

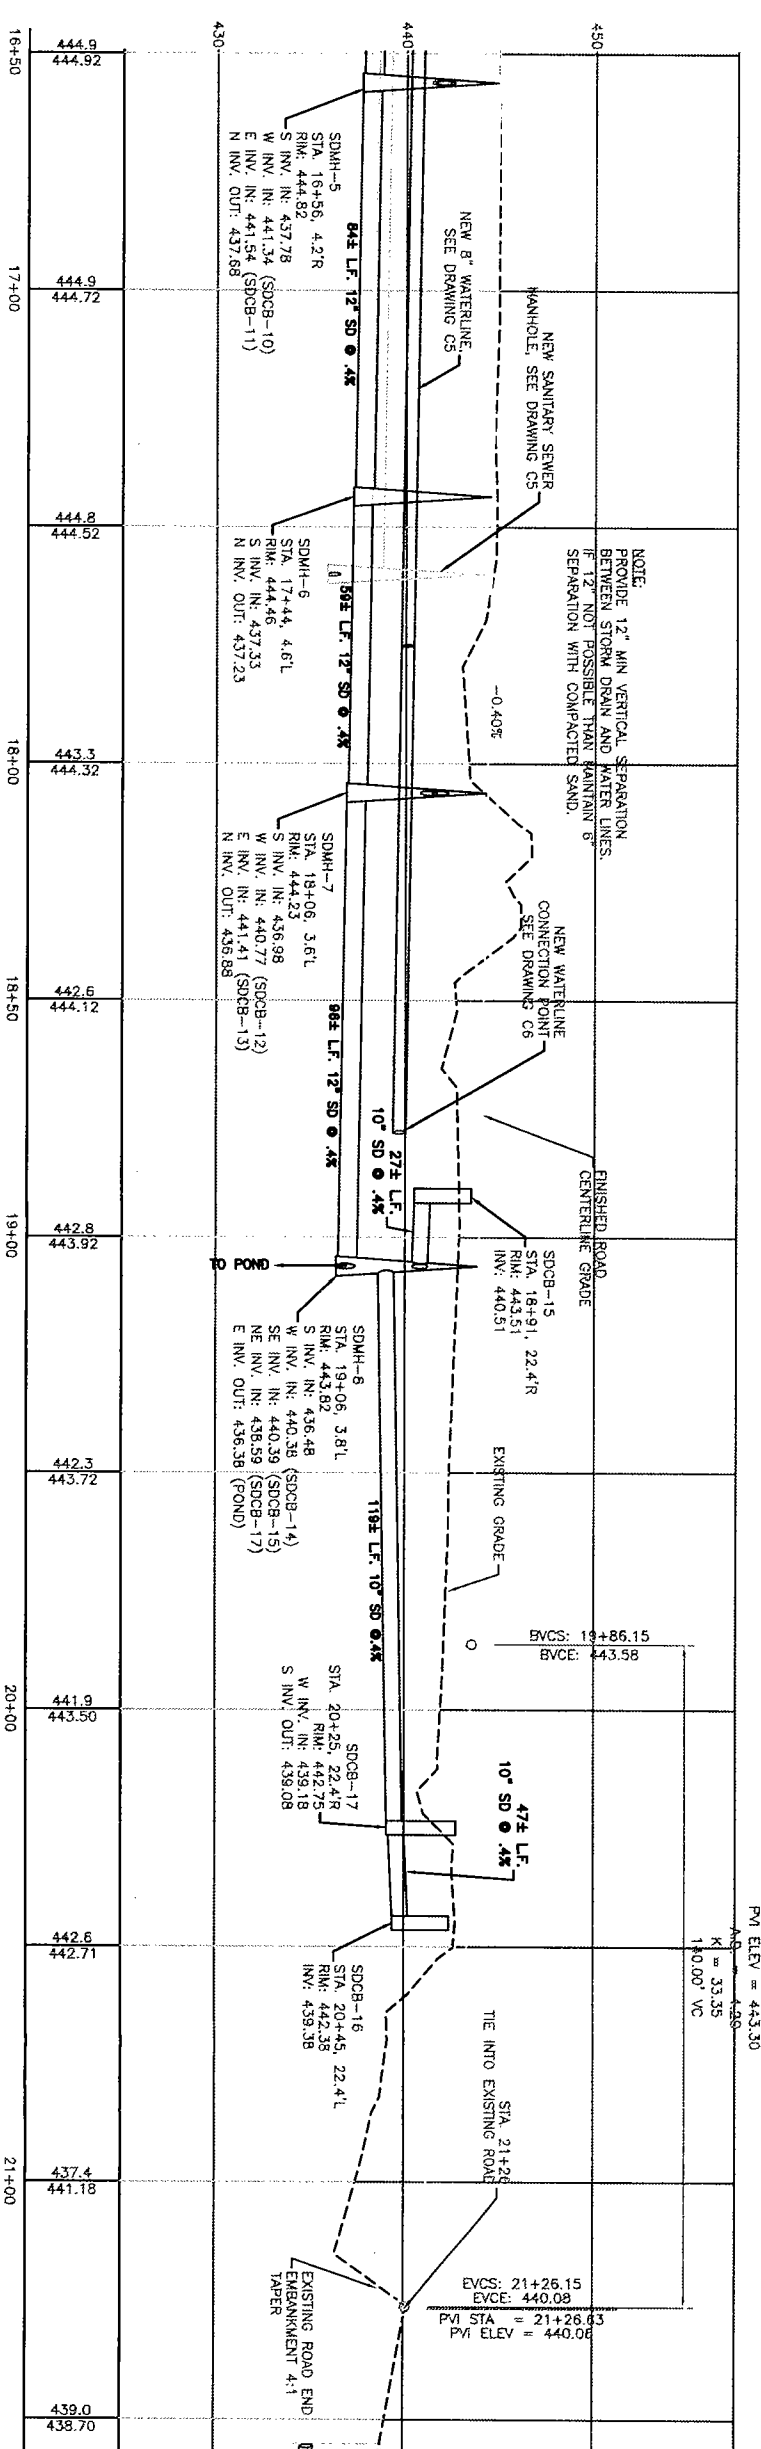

**PROFILE**  
**STA. 16+50 TO STA. 21+50**

HORIZONTAL SCALE: 1" = 20'  
 VERTICAL SCALE: 1" = 5'

Exhibit 3

**PRELIMINARY**

PLOT DATE: 05/16/03 MER

REGION NUMBER: 22 STATE FEDERAL AID PROJECT NUMBER: 22

	<b>CITY OF KENNEWICK</b> <b>N. CENTER PARKWAY EXTENSION</b>		<b>PLAN AND PROFILE</b> <b>STA. 16+50 TO STA. 21+50</b>		DRAWN BY: MER CHECKED BY: DESIGN A/E: DESIGN O/E:										
	Architects & Engineers Kennewick, WA 99336		PROJECT NUMBER: 5854.010 CAD FILE: 5854BASE.DWG		SCM APPROVAL:										
DATE OF ISSUE: 12:31 15.06s (LMS Tech) 03/20/03			<table border="1"> <thead> <tr> <th>REV</th> <th>DATE</th> <th>BY</th> <th>DESCRIPTION</th> <th>APPROVED</th> </tr> </thead> <tbody> <tr> <td> </td> <td> </td> <td> </td> <td> </td> <td> </td> </tr> </tbody> </table>			REV	DATE	BY	DESCRIPTION	APPROVED					
REV	DATE	BY	DESCRIPTION	APPROVED											