
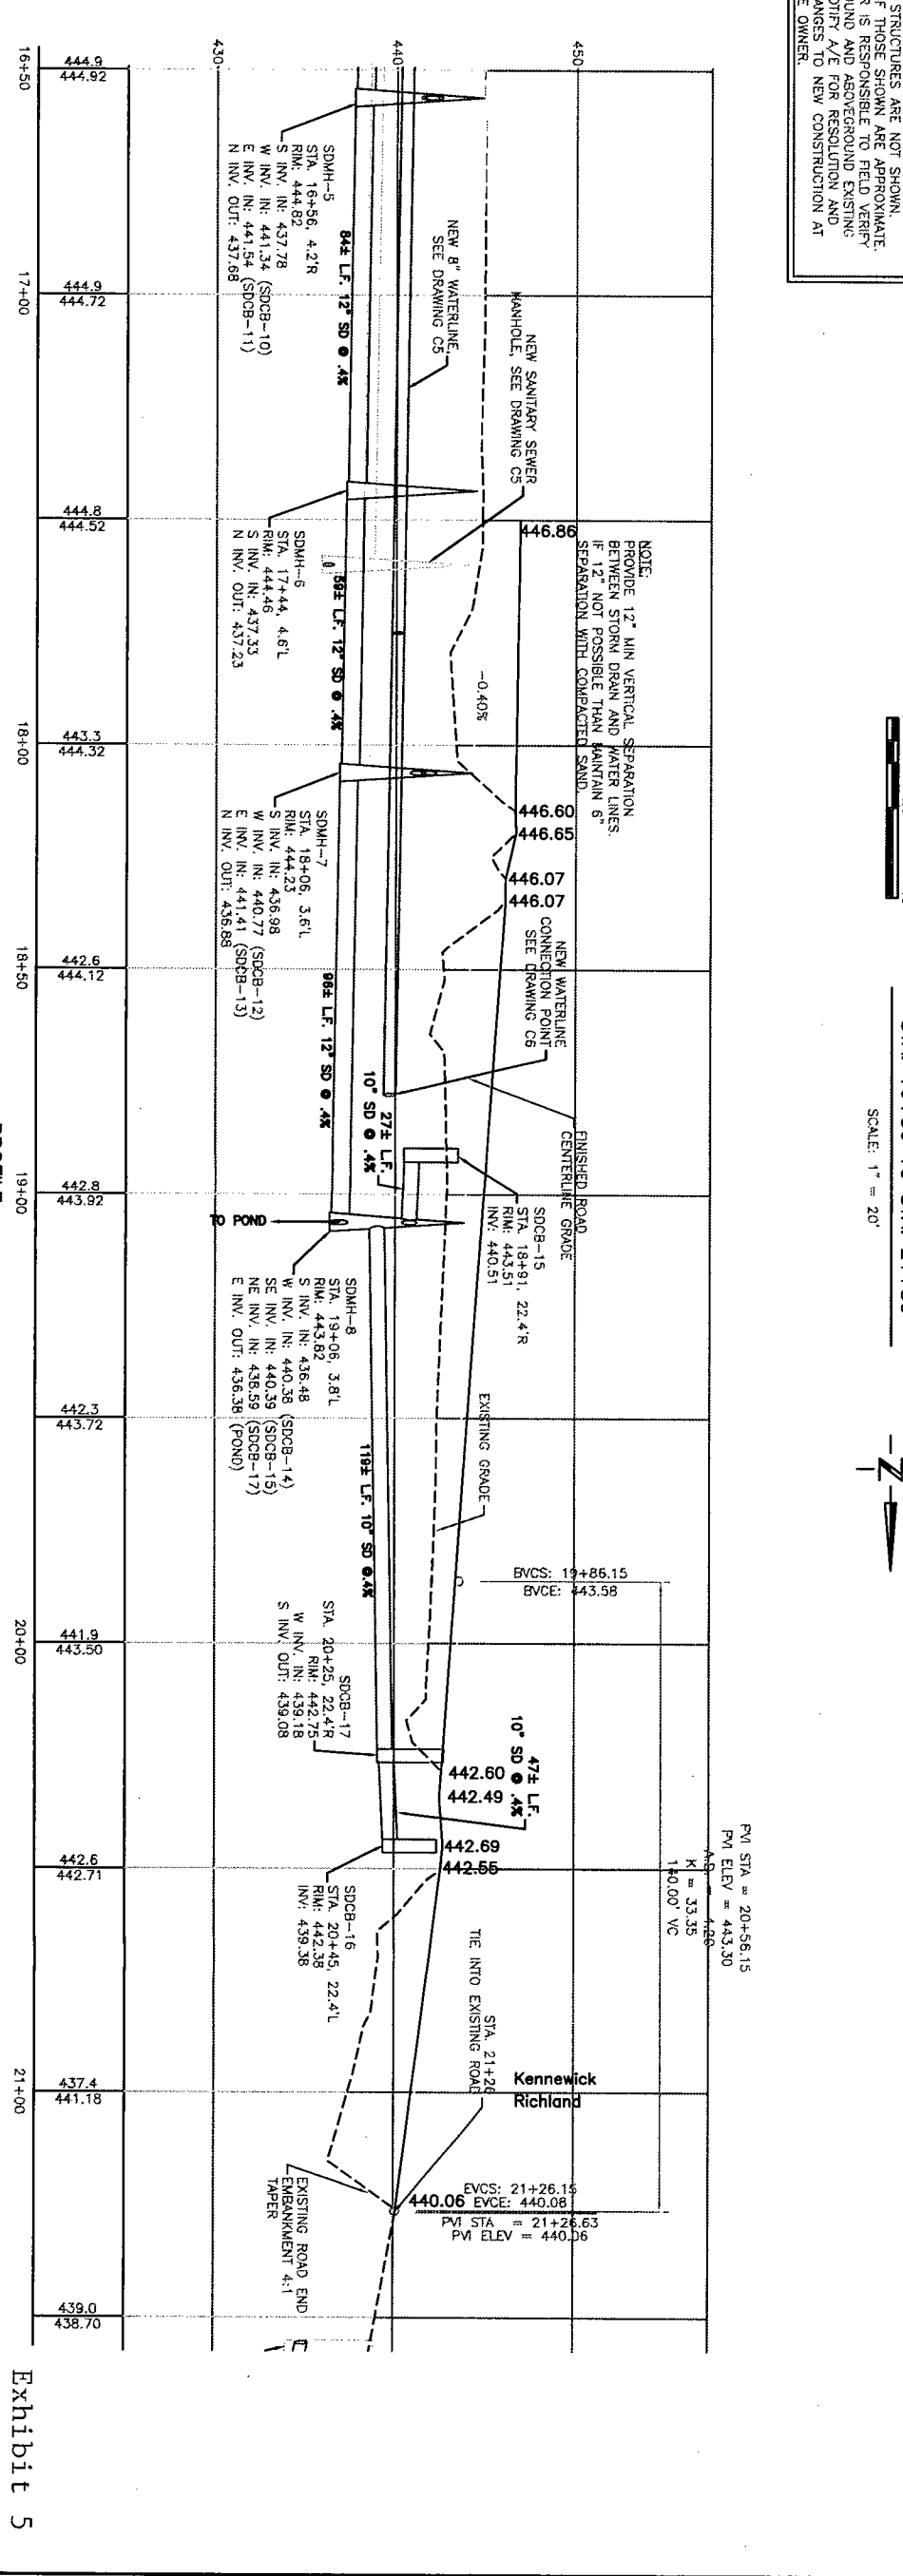


CALL 2 WORKING DAYS BEFORE YOU DIG
1-800-424-5555

ALL UTILITIES & STRUCTURES ARE NOT SHOWN. THE LOCATION OF THOSE SHOWN ARE APPROXIMATE. THE CONTRACTOR IS RESPONSIBLE TO FIELD VERIFY BOTH UNDERGROUND AND ABOVEGROUND EXISTING CONDITIONS. NOTIFY A/E FOR RESOLUTION AND MAKE ANY CHANGES TO NEW CONSTRUCTION AT NO COST TO THE OWNER.

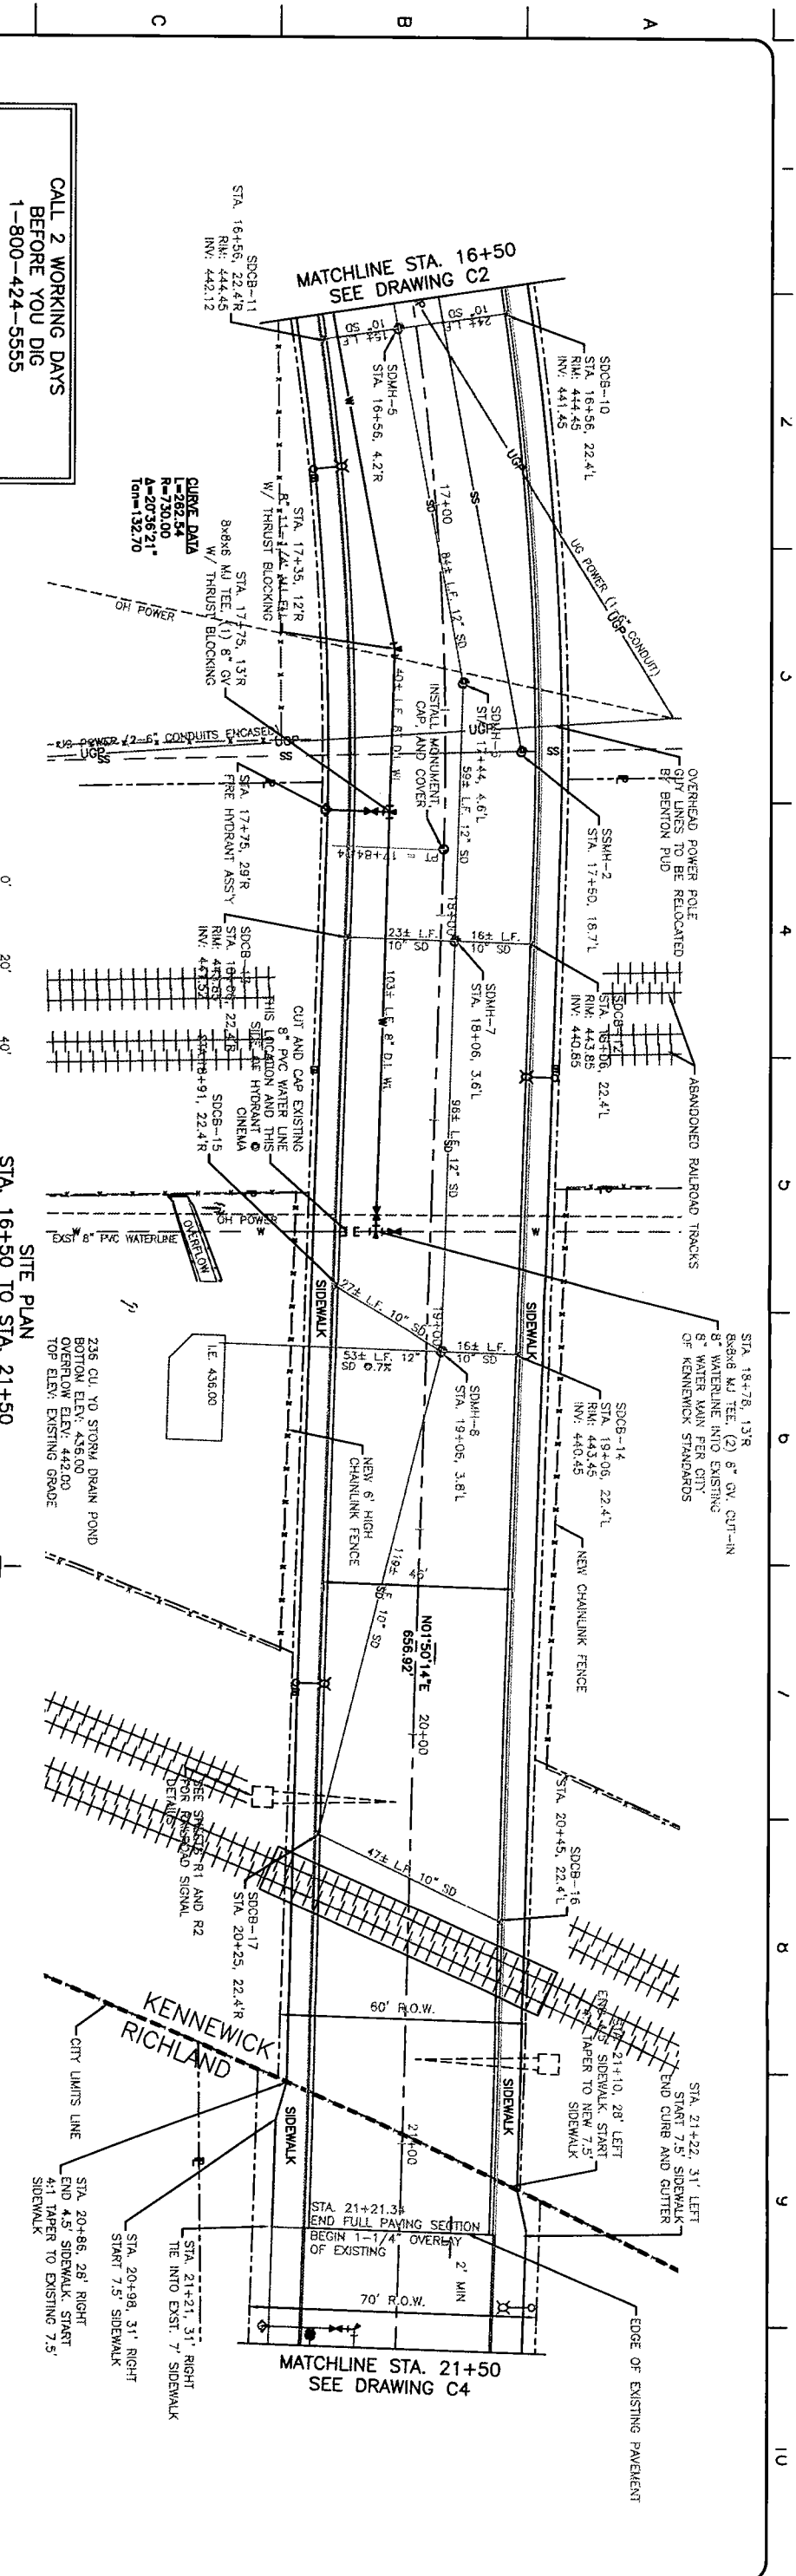

PROFILE
STA. 16+50 TO STA. 21+50

HORIZONTAL SCALE: 1" = 20'
 VERTICAL SCALE: 1" = 5'

Exhibit 5

2 PRELIMINARY
 PILOT DATE: 05/16/03
 MER
 H:\V\5854.010\DWG\5854BASE.DWG 03/20/03 12:31:27 PM
 REGION NUMBER STATE FEDERAL AID PROJECT NUMBER
 22 22 22

CITY OF KENNEWICK N. CENTER PARKWAY EXTENSION Architects & Engineers Kennewick, WA 99336	PLAN AND PROFILE STA. 16+50 TO STA. 21+50 PROJECT NUMBER: 5854.010 CWD FILE: 5854BASE.DWG	DRAWN BY: MER CHECKED BY: DESIGN A/E: DESIGN DR: SCM APPROVAL:	12:31 15.06s (LMS Tech) 03/20/03 DATE OF ISSUE								
			DRAWING NUMBER: C3 REV: 0	<table border="1"> <thead> <tr> <th>REV</th> <th>DATE</th> <th>BY</th> <th>DESCRIPTION</th> <th>APPROVED</th> </tr> </thead> <tbody> <tr> <td> </td> <td> </td> <td> </td> <td> </td> <td> </td> </tr> </tbody> </table>	REV	DATE	BY	DESCRIPTION	APPROVED		
REV	DATE	BY	DESCRIPTION	APPROVED							