


O:\Projects\06_CapitalConst\61460_Rich_Road_Upgrade_Phase_2_87th-Horrandy\Design\CADD\Current_Design\Preliminary\Design\Rich-2_2013Rev0_PRR.dwg, S:\HTDIST, 7/10/2014 11:07:37 AM

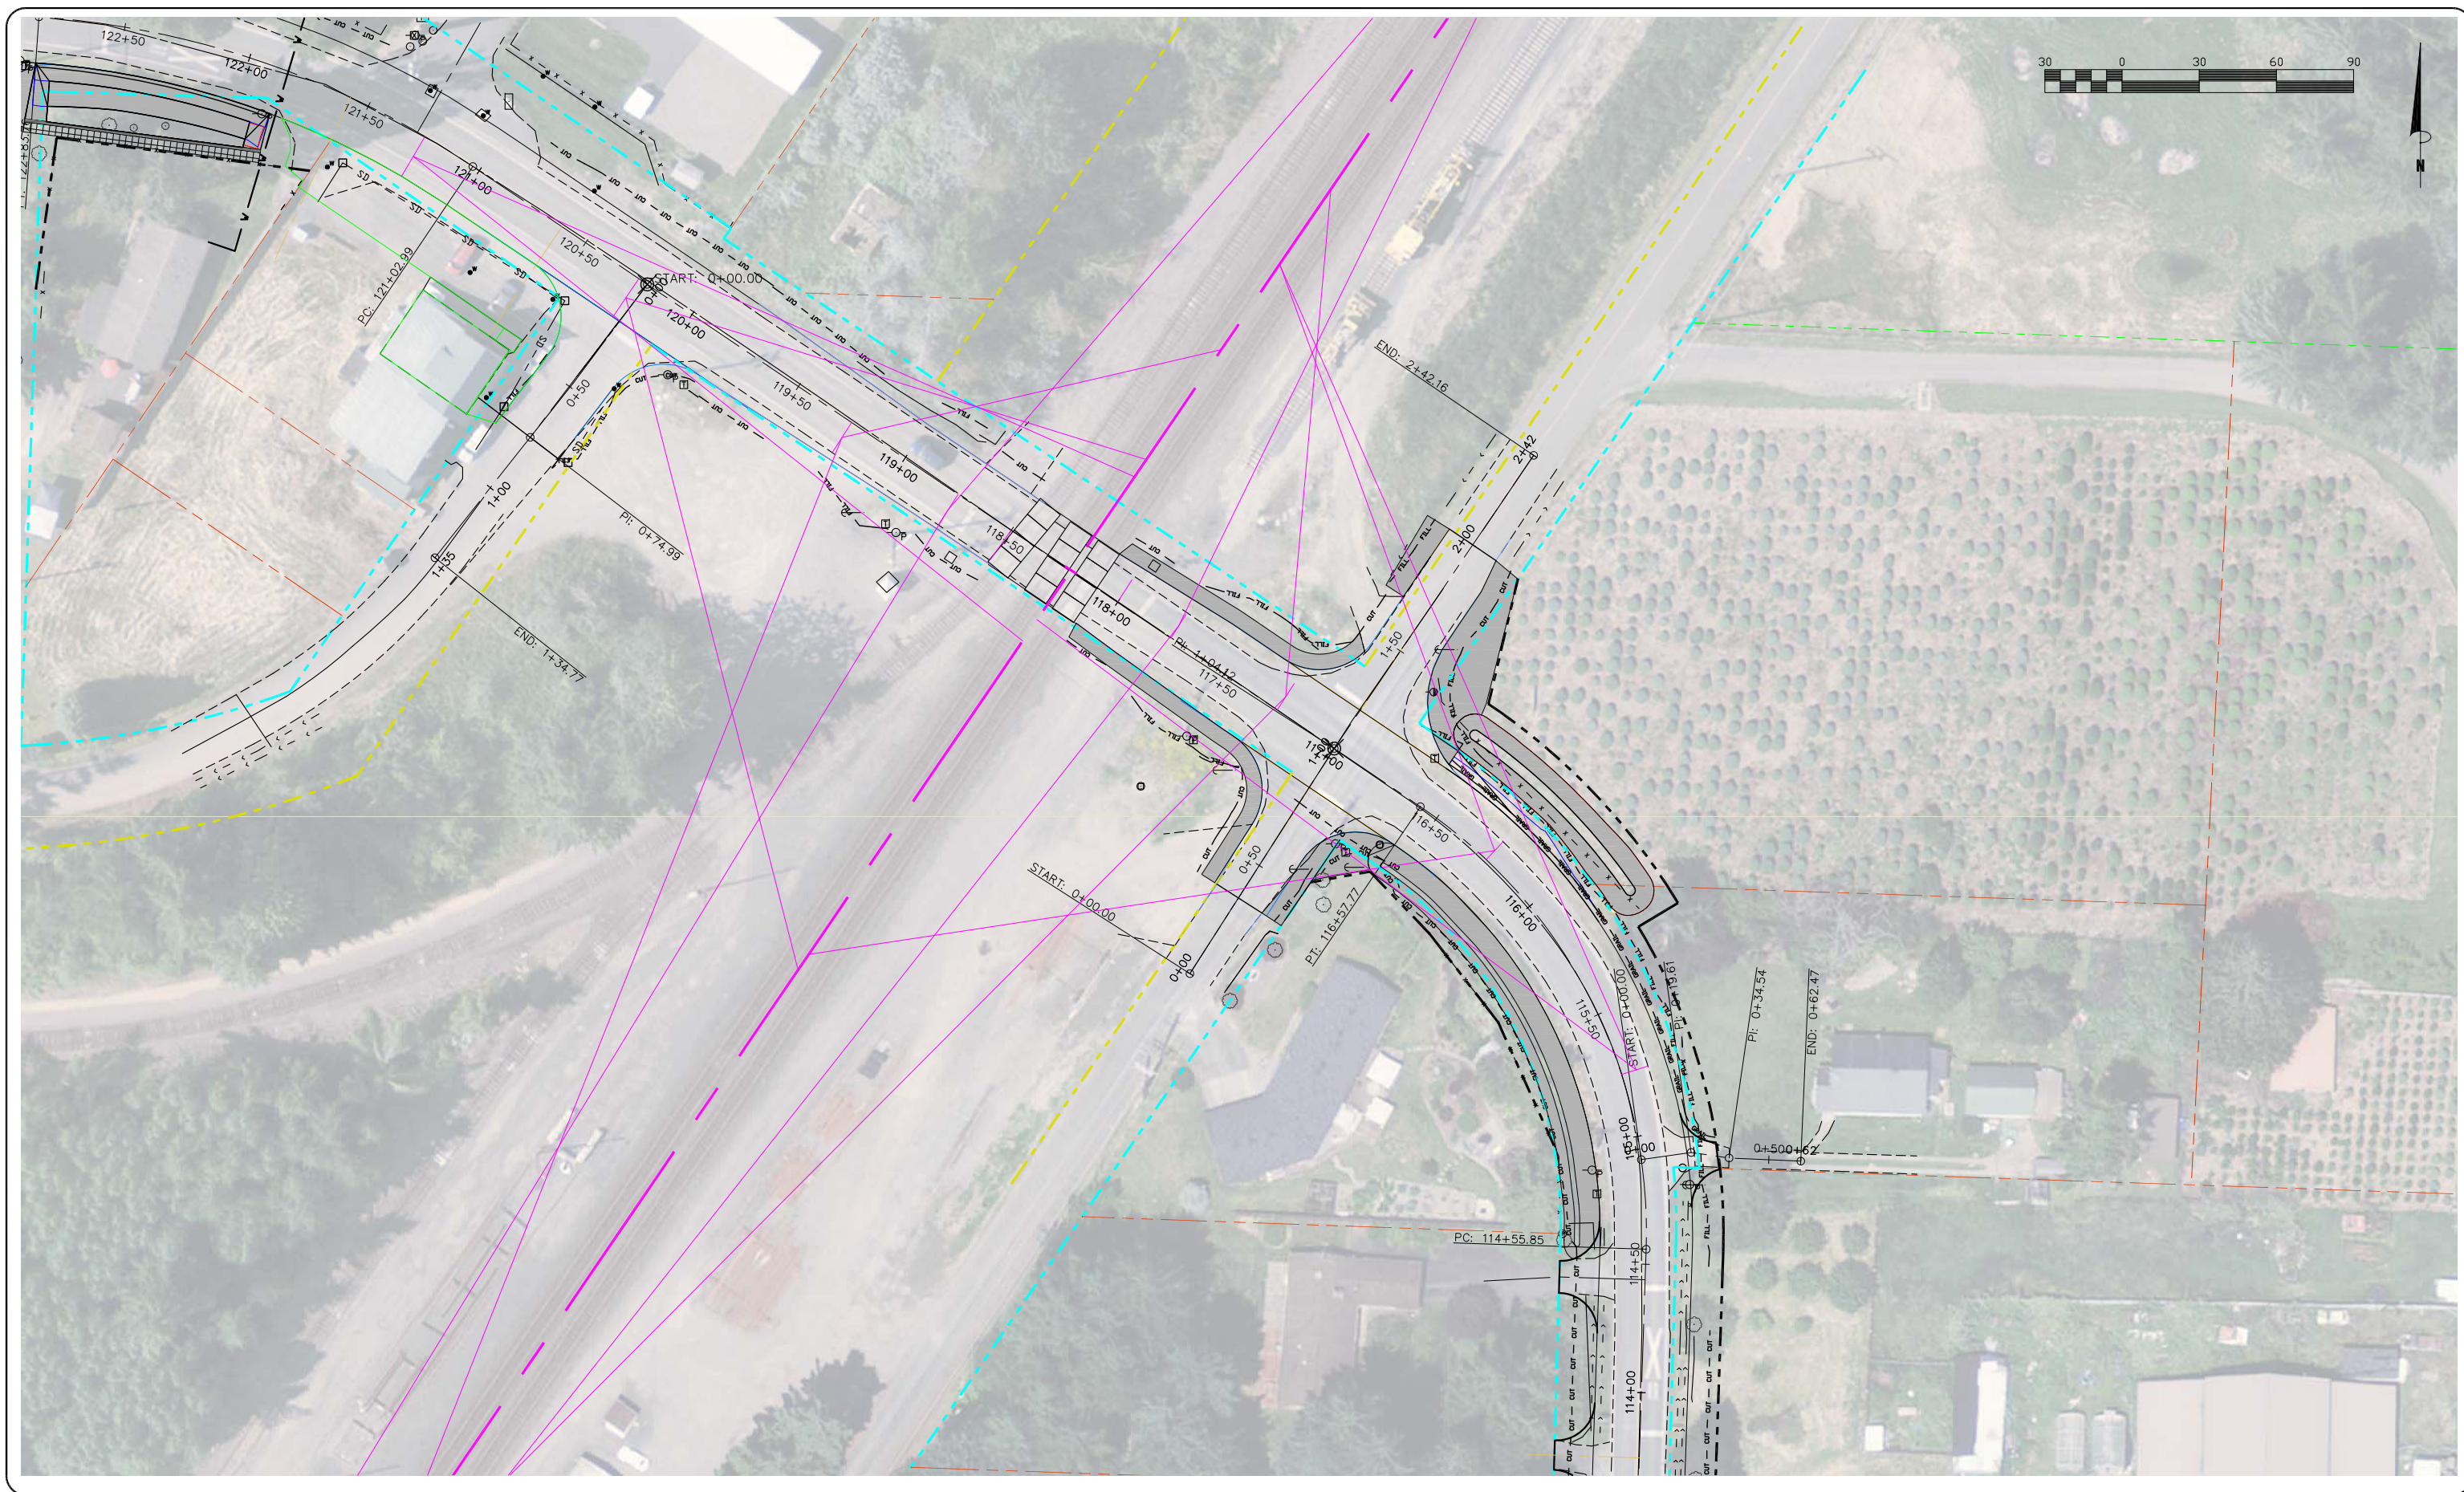

THURSTON COUNTY PUBLIC WORKS
DESIGN SECTION
9605 TILLEY RD S. STE-C, OLYMPIA, WA 98512
(360)867-2300

Designed: ***
Drafted: ***
Checked: ***
Scale: AS NOTED
DWG File: RICH-2_2013REV0_PRR

Revisions	Date

RICH RD UPGRADE PHASE 2
C.R.P. No. 61460 F.A. No. STPUS-5271(001)

SIGHT DISTANCE AT RAILROAD CROSSING

Sheet
1 of 1