



# Piert Rd. UP Crossing 616 BNSF Crossing 613



**A** SCALENTS

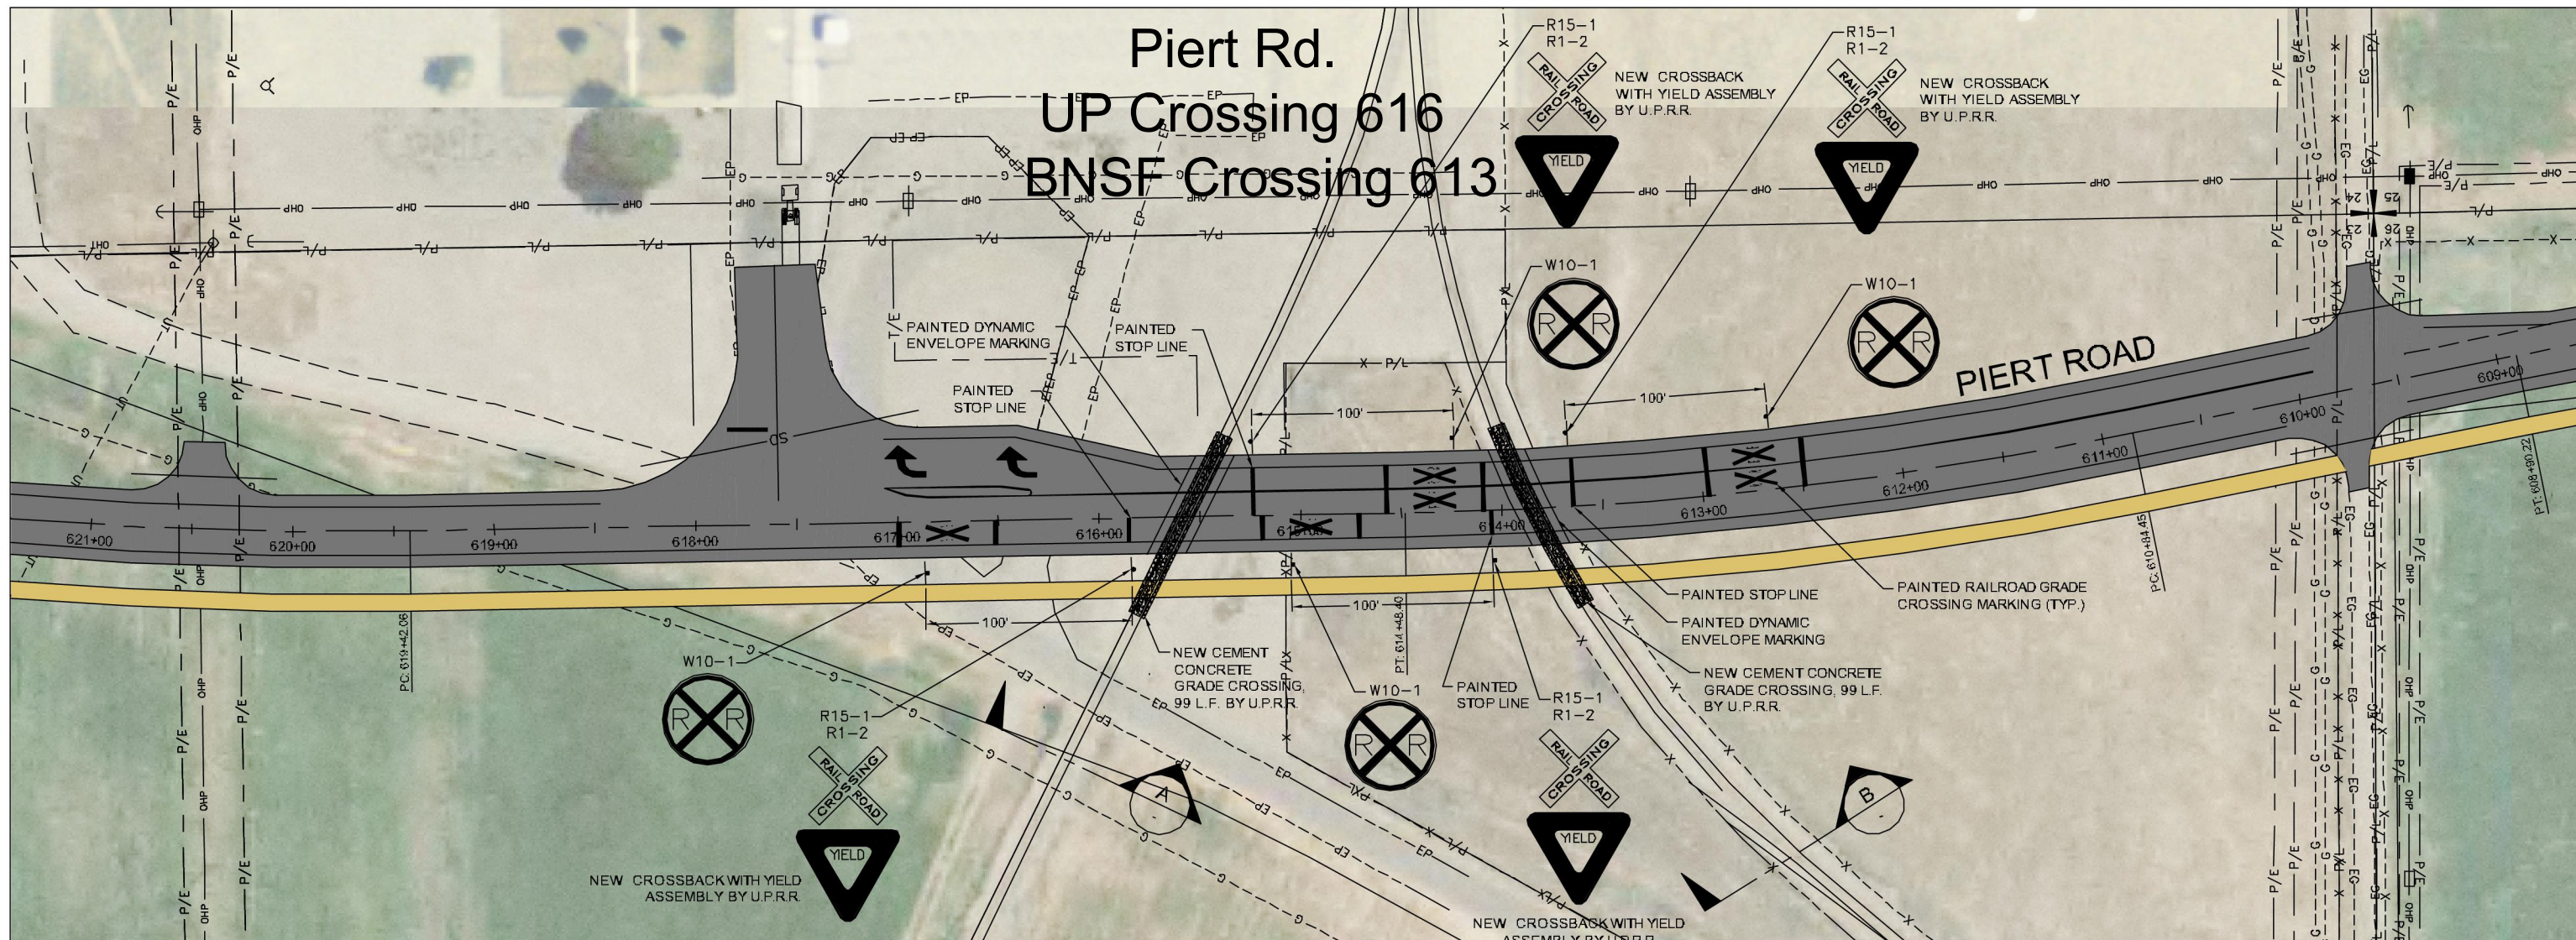

**B** SCALENTS

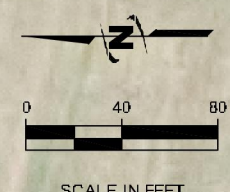

**NOTE:**  
ALL ACTIVE TRAFFIC CONTROL DEVICES AND PAVEMENT MARKINGS SHALL BE PLACED IN CONFORMANCE WITH THE LATEST EDITION OF THE MUTCD.

**SEC. 23, T.8N., R.30E., W.M.**

WORKED FROM SURVEY AND DESIGN. PIER ROAD EXTENSION, U.P.R.R. CROSSING. DATE: 06/09/2009



FAST TRACK: 4-23-2010  
COST: 4-23-2010  
JUB

**FIGURE 1**  
**U.P.R.R. CROSSING UPGRADE**  
**BENTON COUNTY - PIERT ROAD EXTENSION**