



Attachment A-2

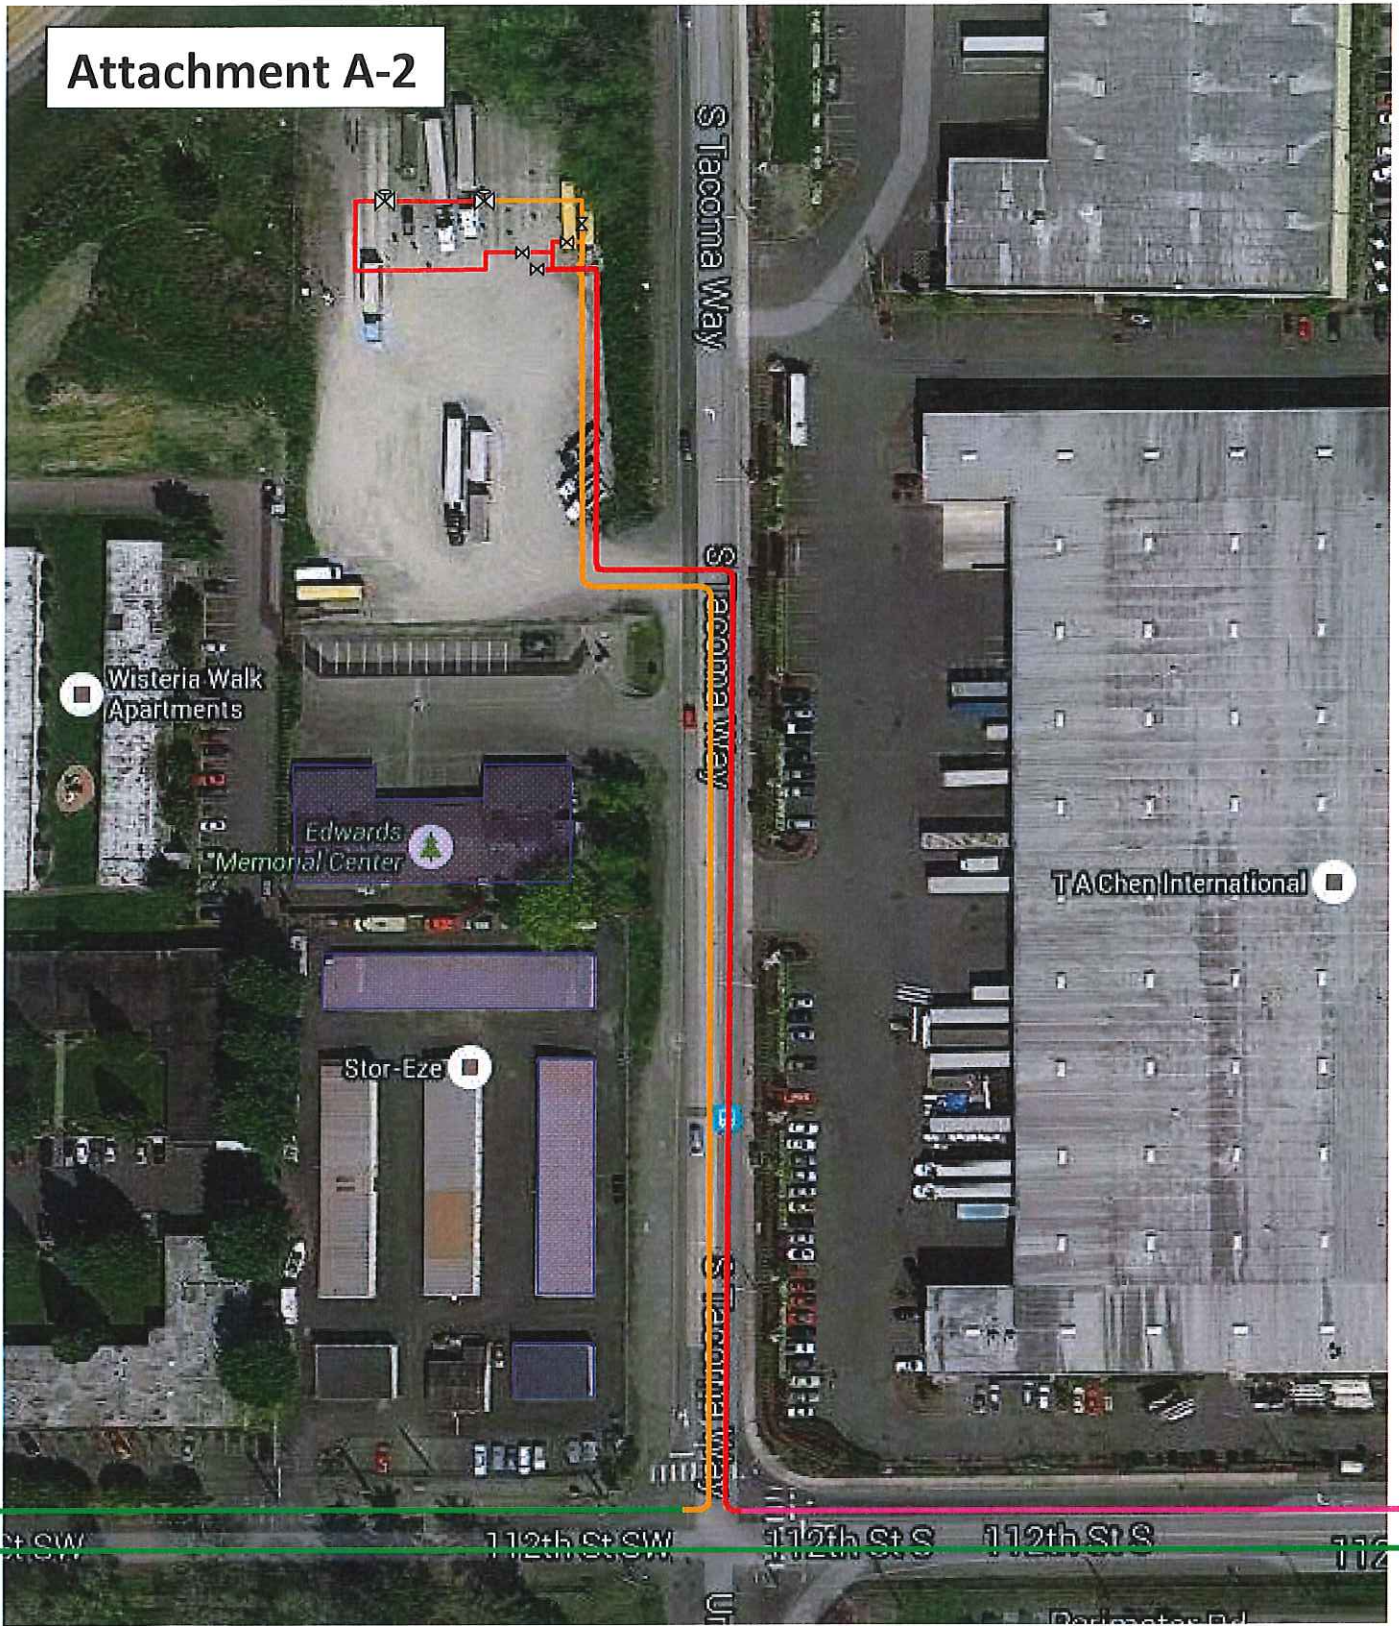

I-5 Limit Station Inlet/Outlet piping detail

- = 12" S Tacoma Supply #2 (250 psig -> 500 psig)
- = Existing HP pipeline (250 psig)
-  = Proposed regulator / valve
- = Proposed I-5 LS inlet piping (500 psig)
- = Proposed I-5 LS outlet piping (250 psig)
- = Adjacent building footprint