


# Colville Indian Housing Authority

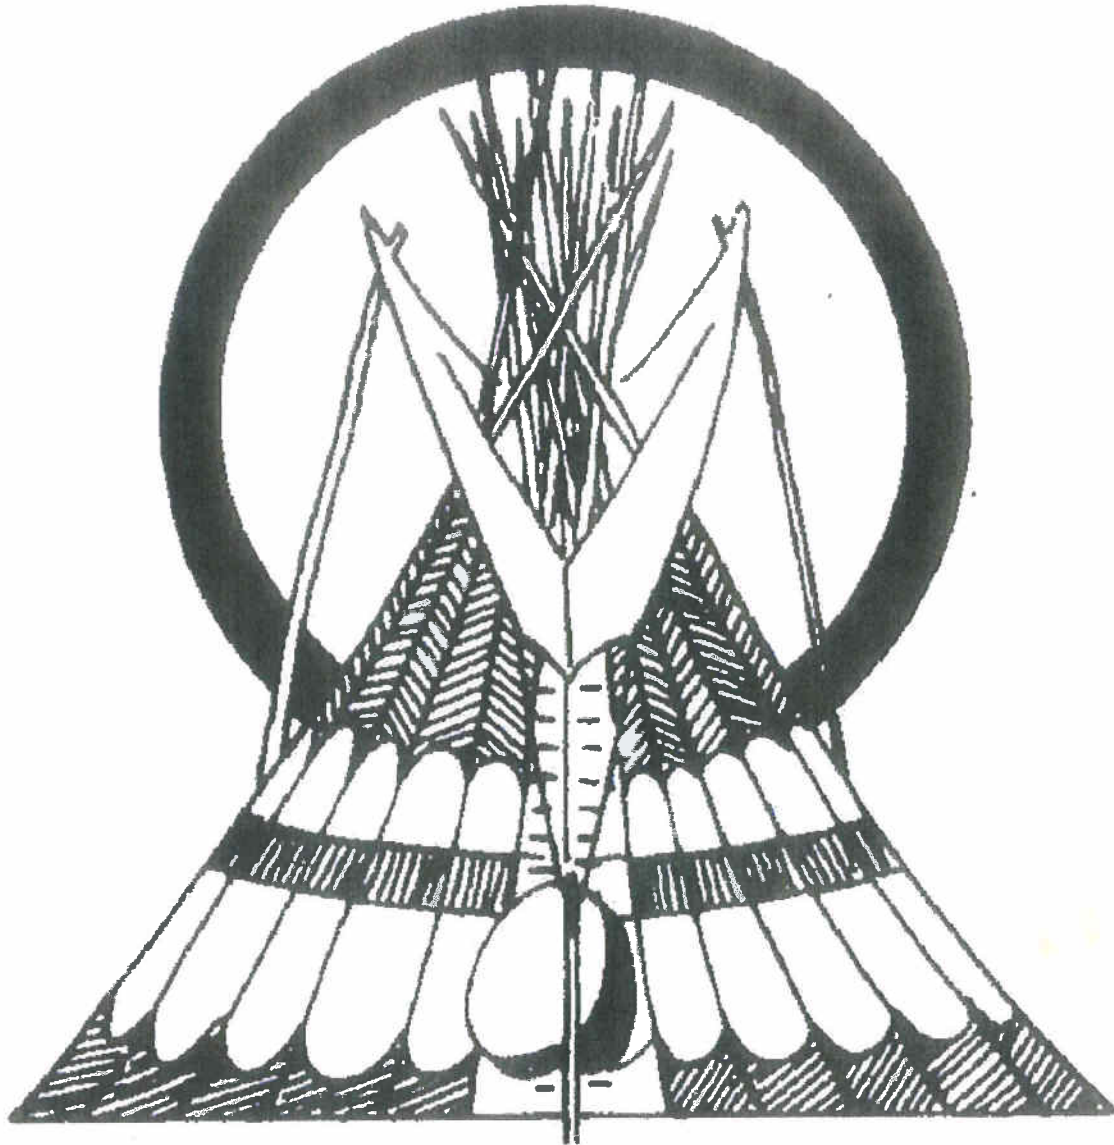

## Community Maps

Updated August 29, 2011 MD

ATTACHMENT A (24 PAGES)

## Nespelem

White Buffalo Meadows

Senior Apartments

Nespelem Community sites (Upper/Lower Loop)

Mushroom Corner Homes

Rebecca Lake Homes

## Omak

Omak (Morningstar) Apartments

Lone Pine Homes

Moccasin Flat Homes

Rocky River Road Community Site

## Malott

Malott Homes

## Keller

Alice Flats I

Alice Flats II

Mountain Ridge Homes / San Poil Homes

Meadow Creek Homes

## Inchelium


Arrow Lakes Apartments

Moccasin Rest Community Site

Moccasin Run Homes

Buttercup Lane

Twin Lakes Community Site

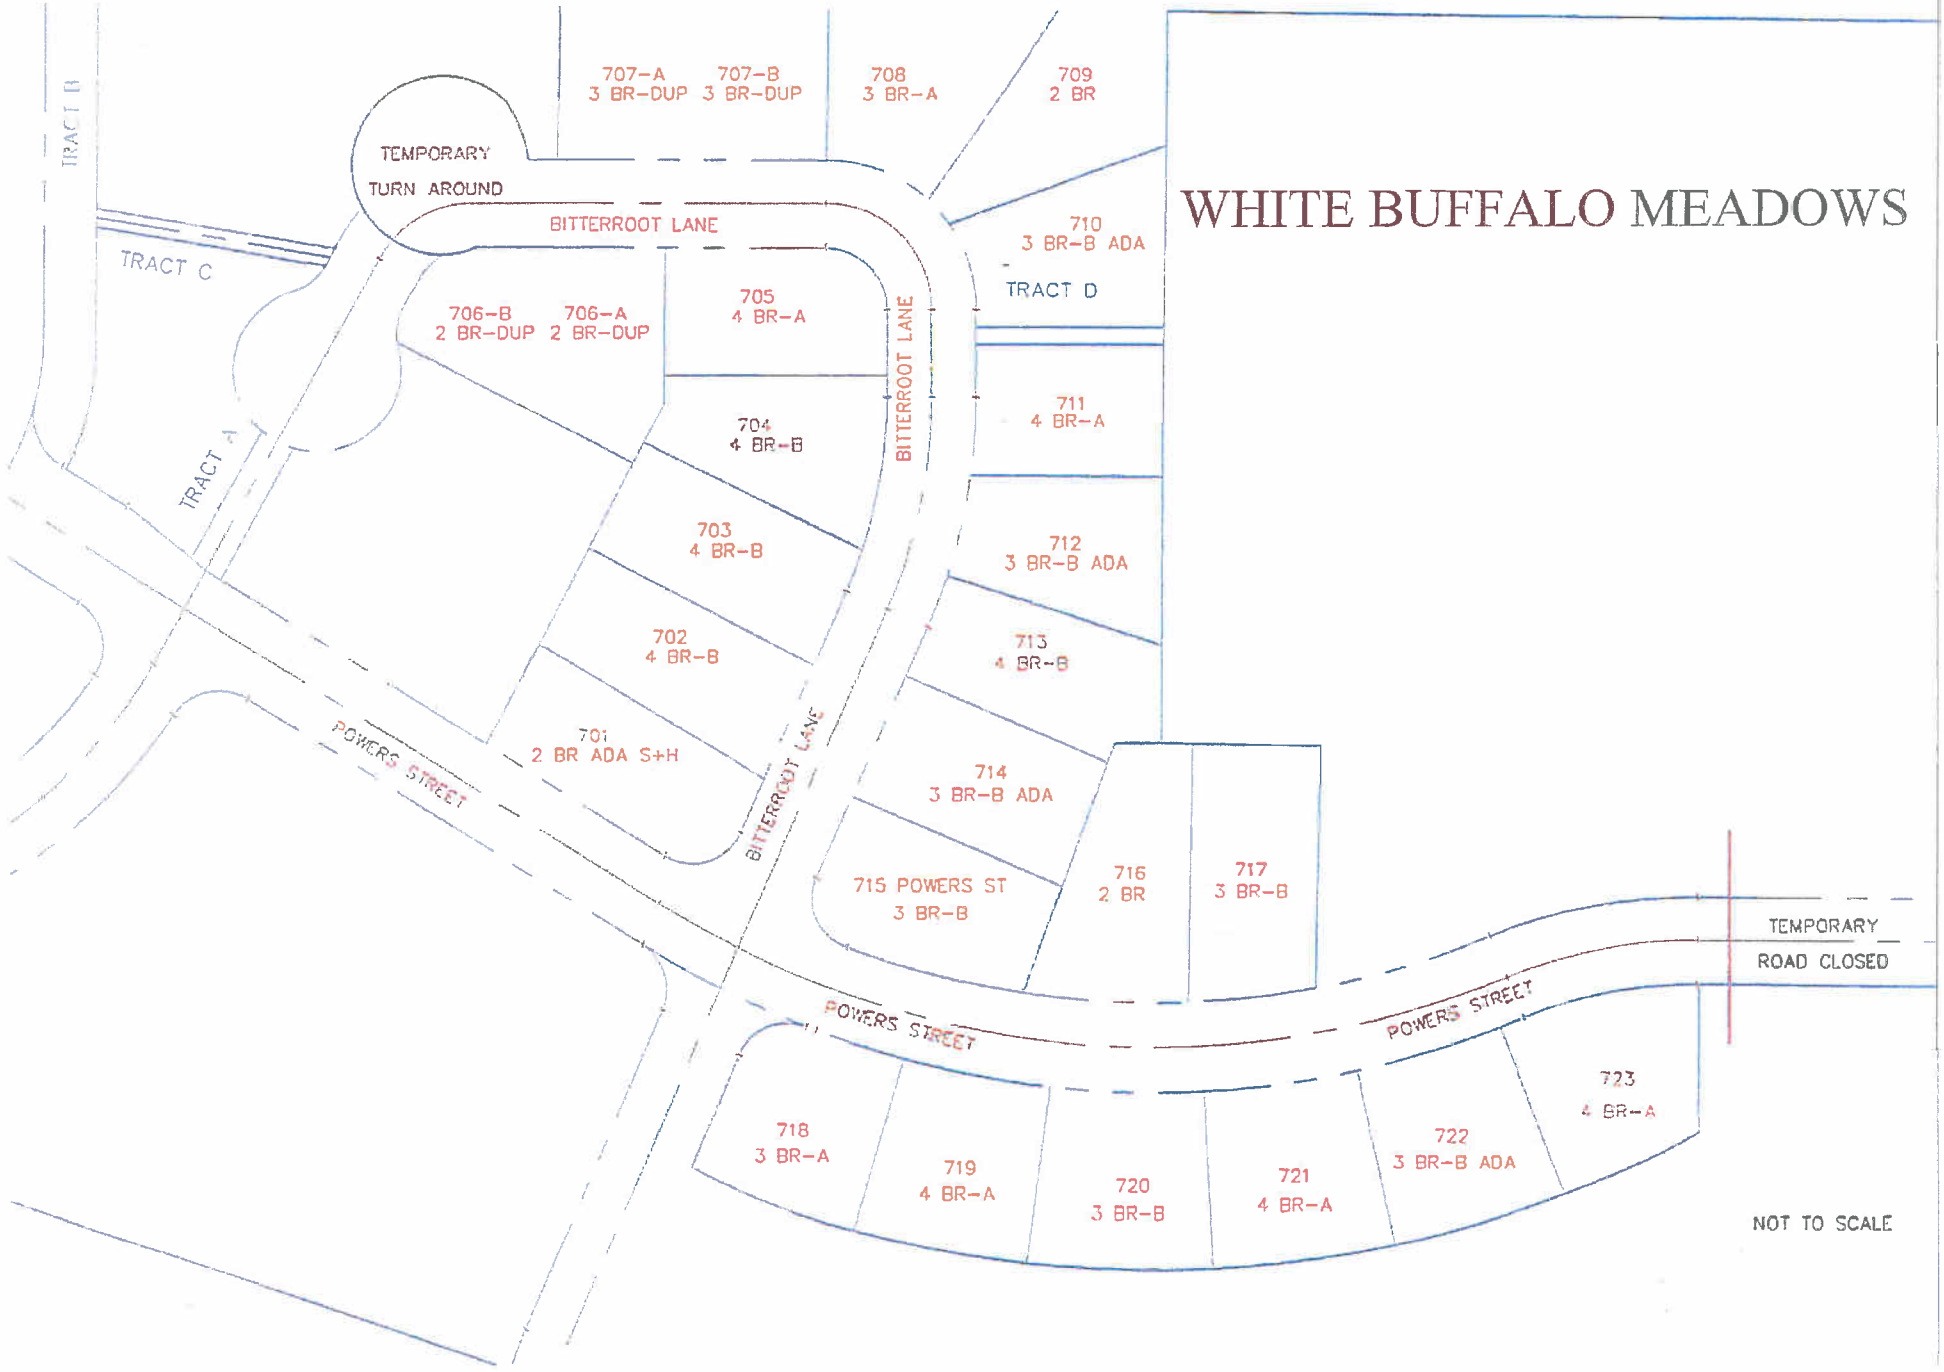


# WHITE BUFFALO MEADOWS

TEMPORARY  
ROAD CLOSED

NOT TO SCALE

# SENIOR APTS.

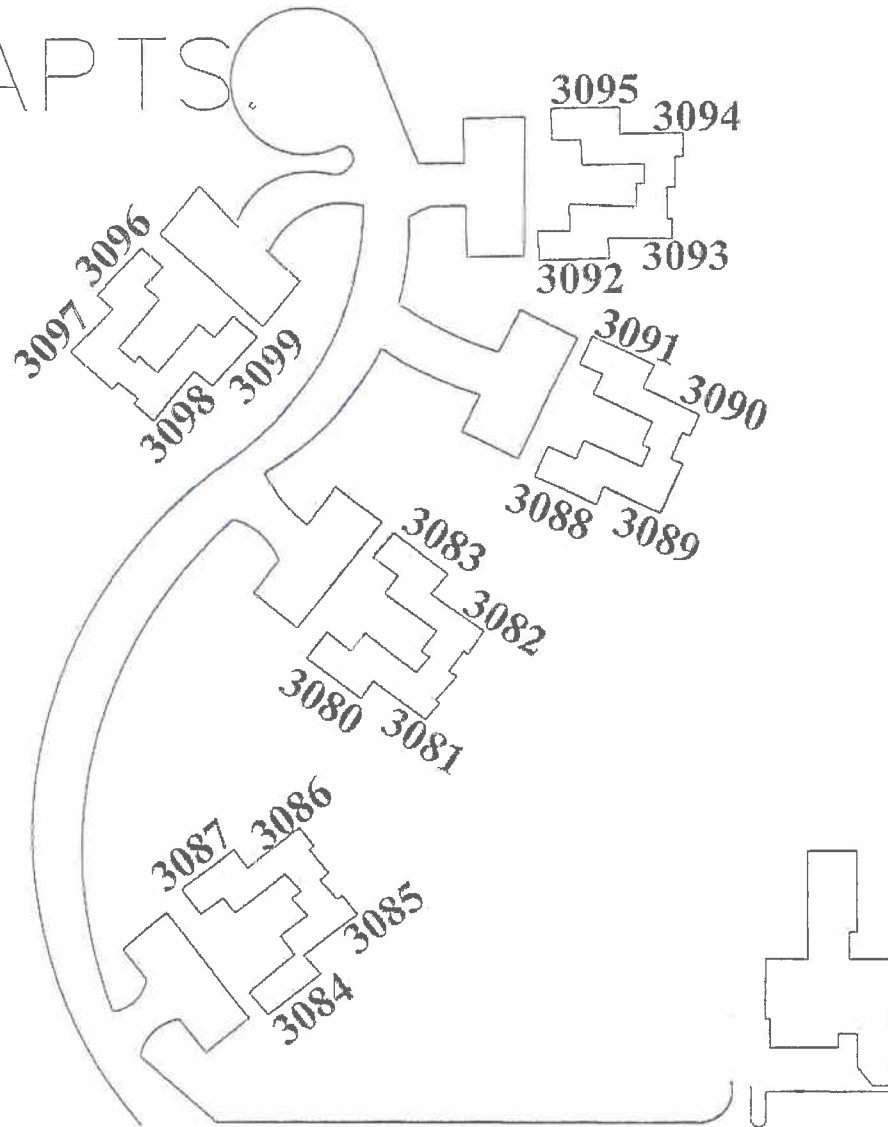

**HOUSING  
AUTHORITY  
OFFICE**

PREPARED BY MIKE DAVIS  
C.I.H.A.


LEGEND:  
C - CONVEYED  
MH - MUTUAL HELP

 **CAPITOL  
IMPROVEMENTS**



NOT TO SCALE

1/30/03

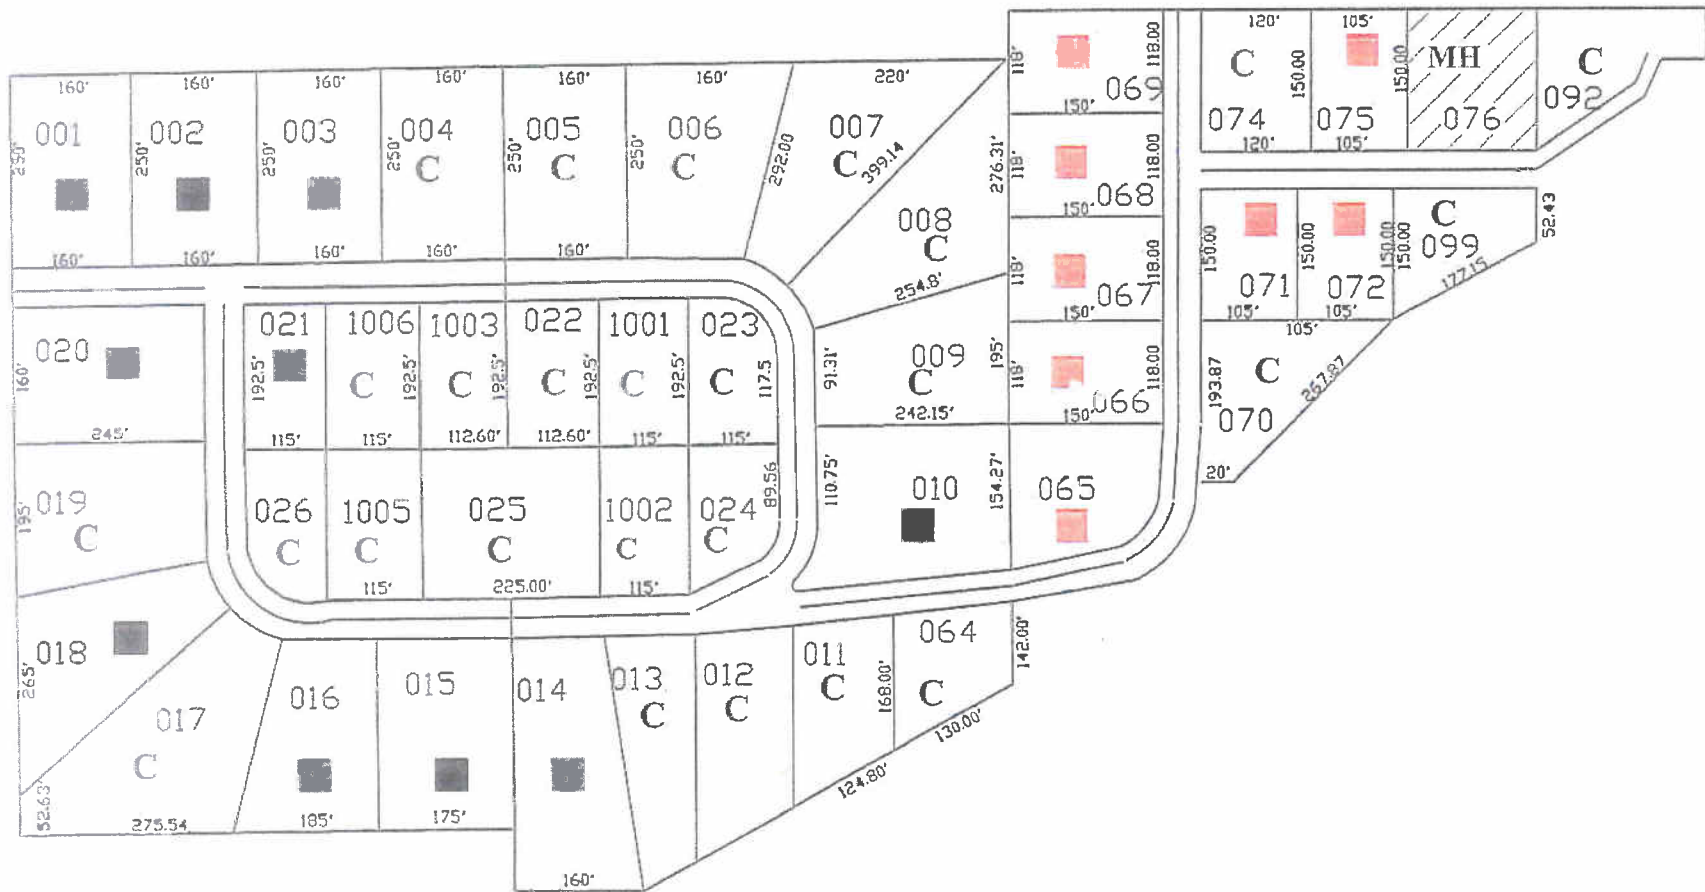


# NESPELEM COMMUNITY SITE

PREPARED BY MIKE DAVIS  
C.I.H.A.

LEGEND:  
C - CONVEYED  
MH - MUTUAL HELP

NOT TO SCALE  
Revised 8-29-11

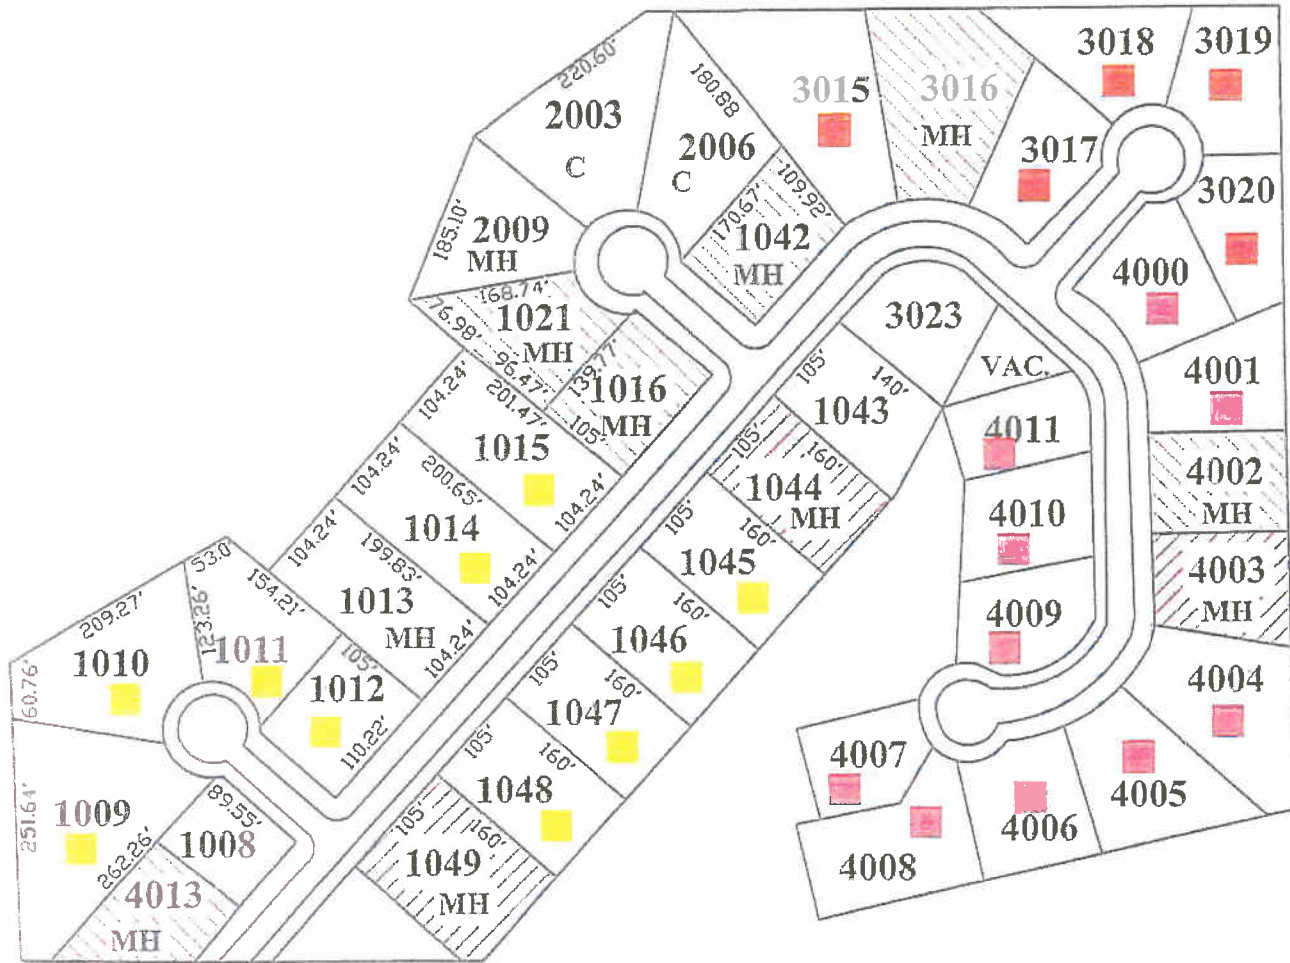

# MUSHROOM CORNER NESPELEM




PREPARED BY MIKE DAVIS  
C.I.H.A.

LEGEND:  
C - CONVEYED  
MH - MUTUAL HELP

NOT TO SCALE

Revised 8-29-11

# REBECCA LAKE HOMES

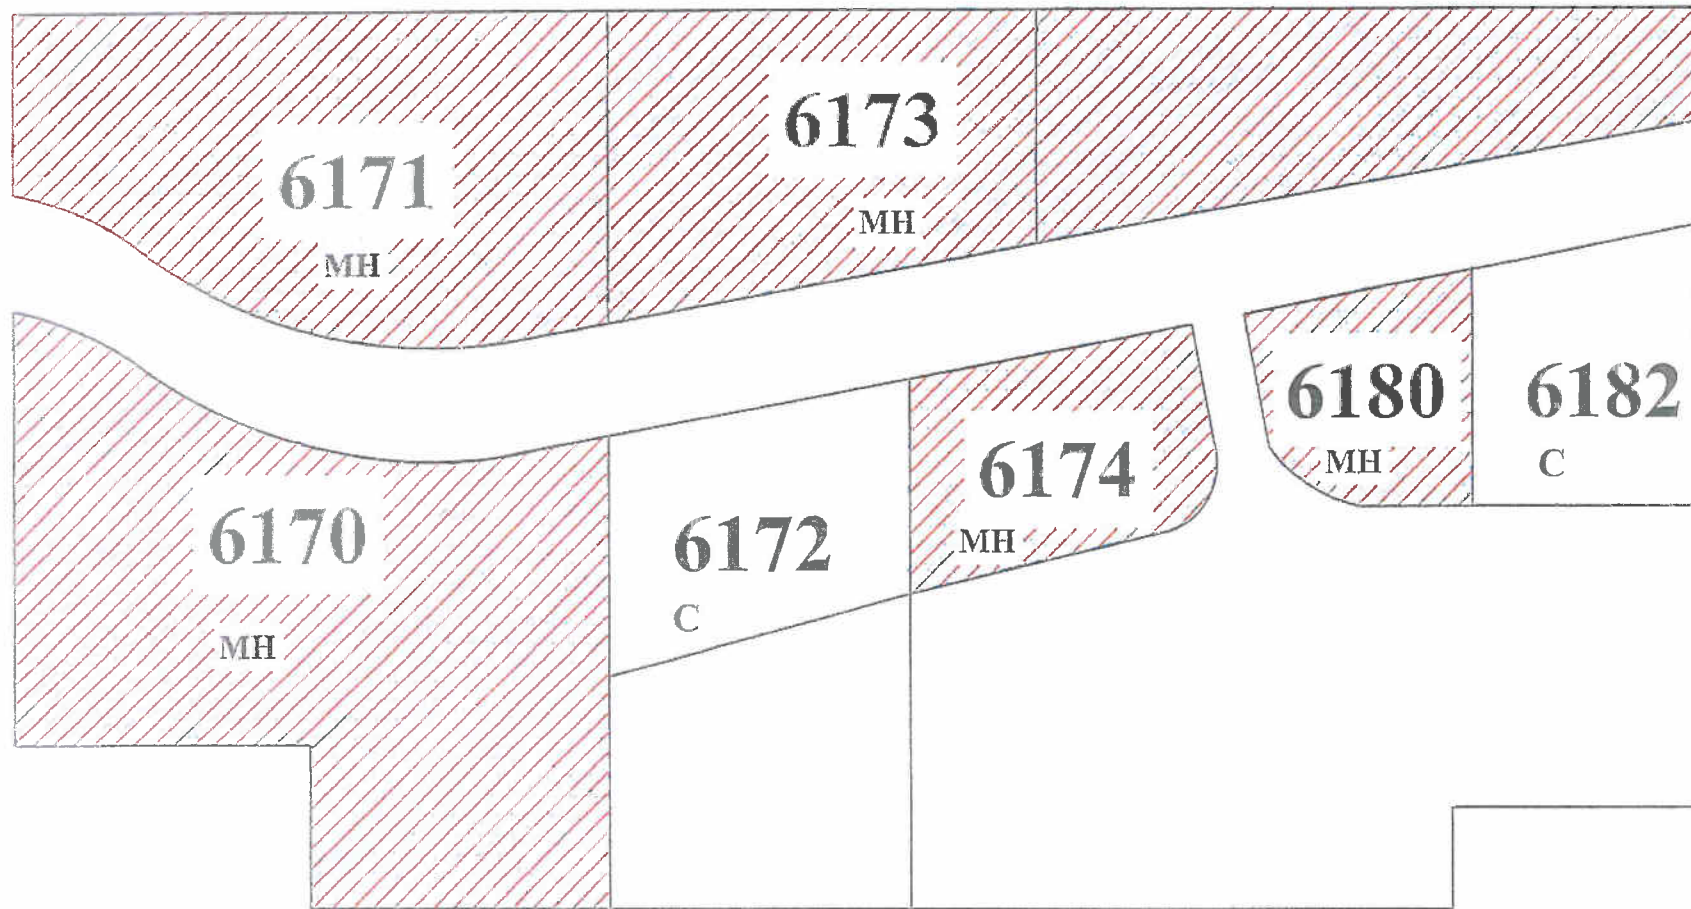


PREPARED BY MIKE DAVIS  
C.I.H.A.

LEGEND:  
C - CONVEYED  
MH - MUTUAL HELP



NOT TO SCALE

REVISED 8-29-11

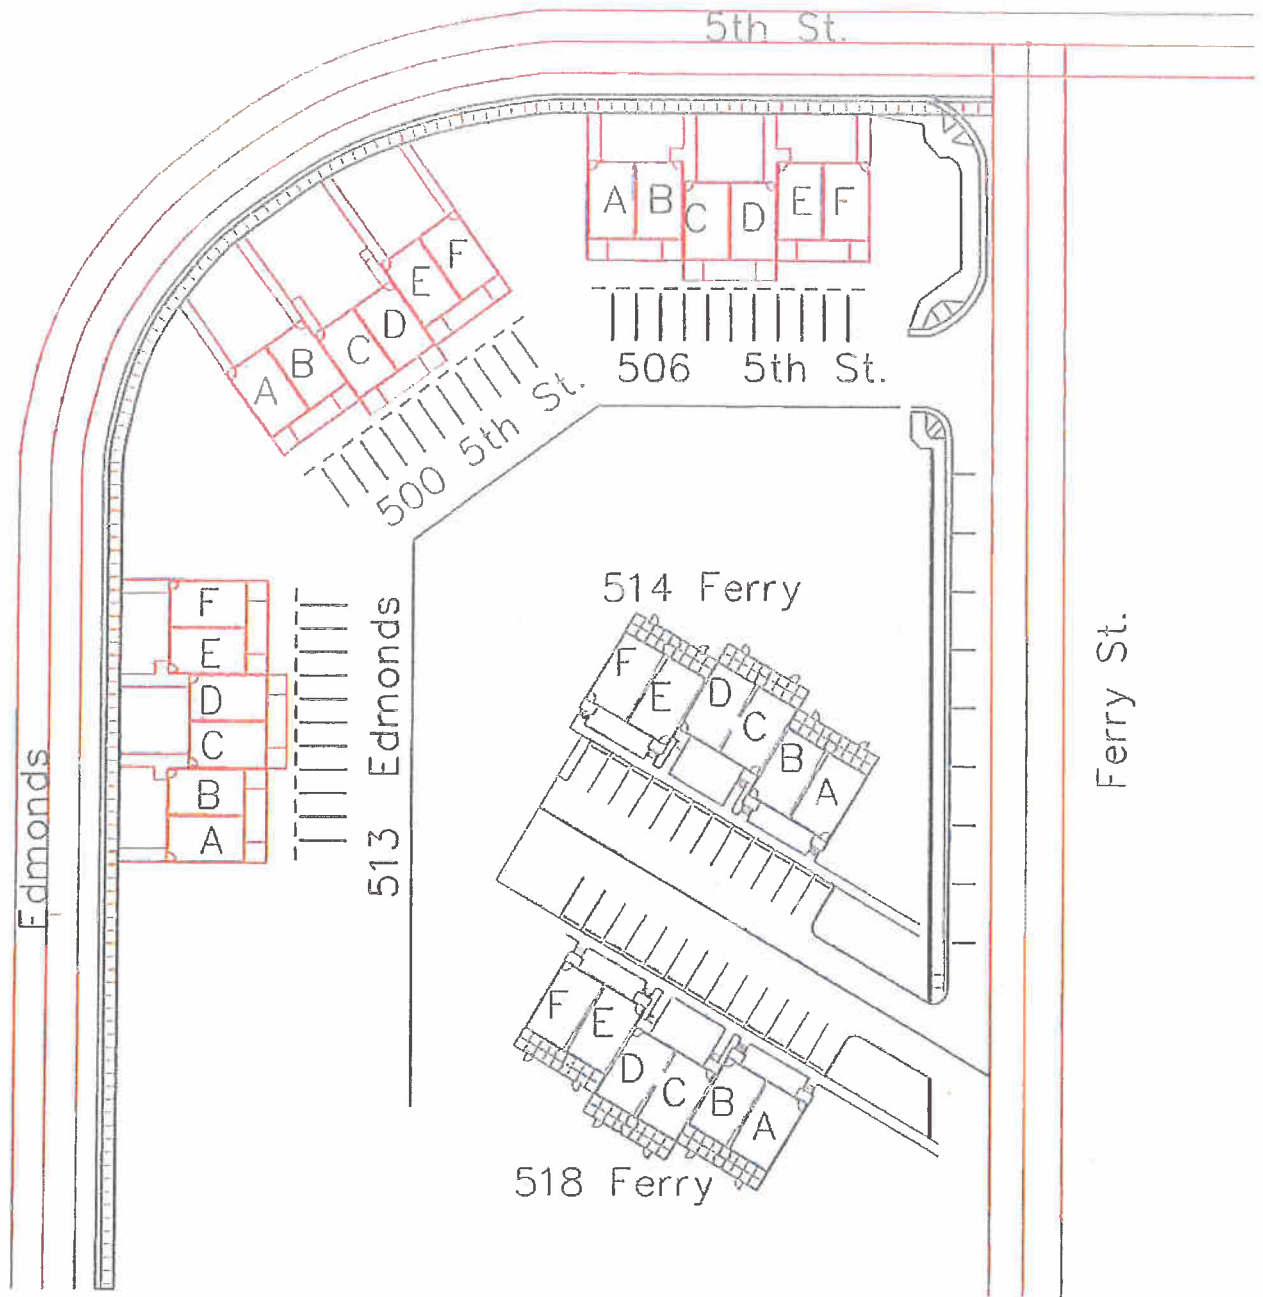


# OMAK APARTMENTS



NO SCALE  
3/19/04



# LONE PINE HOMES

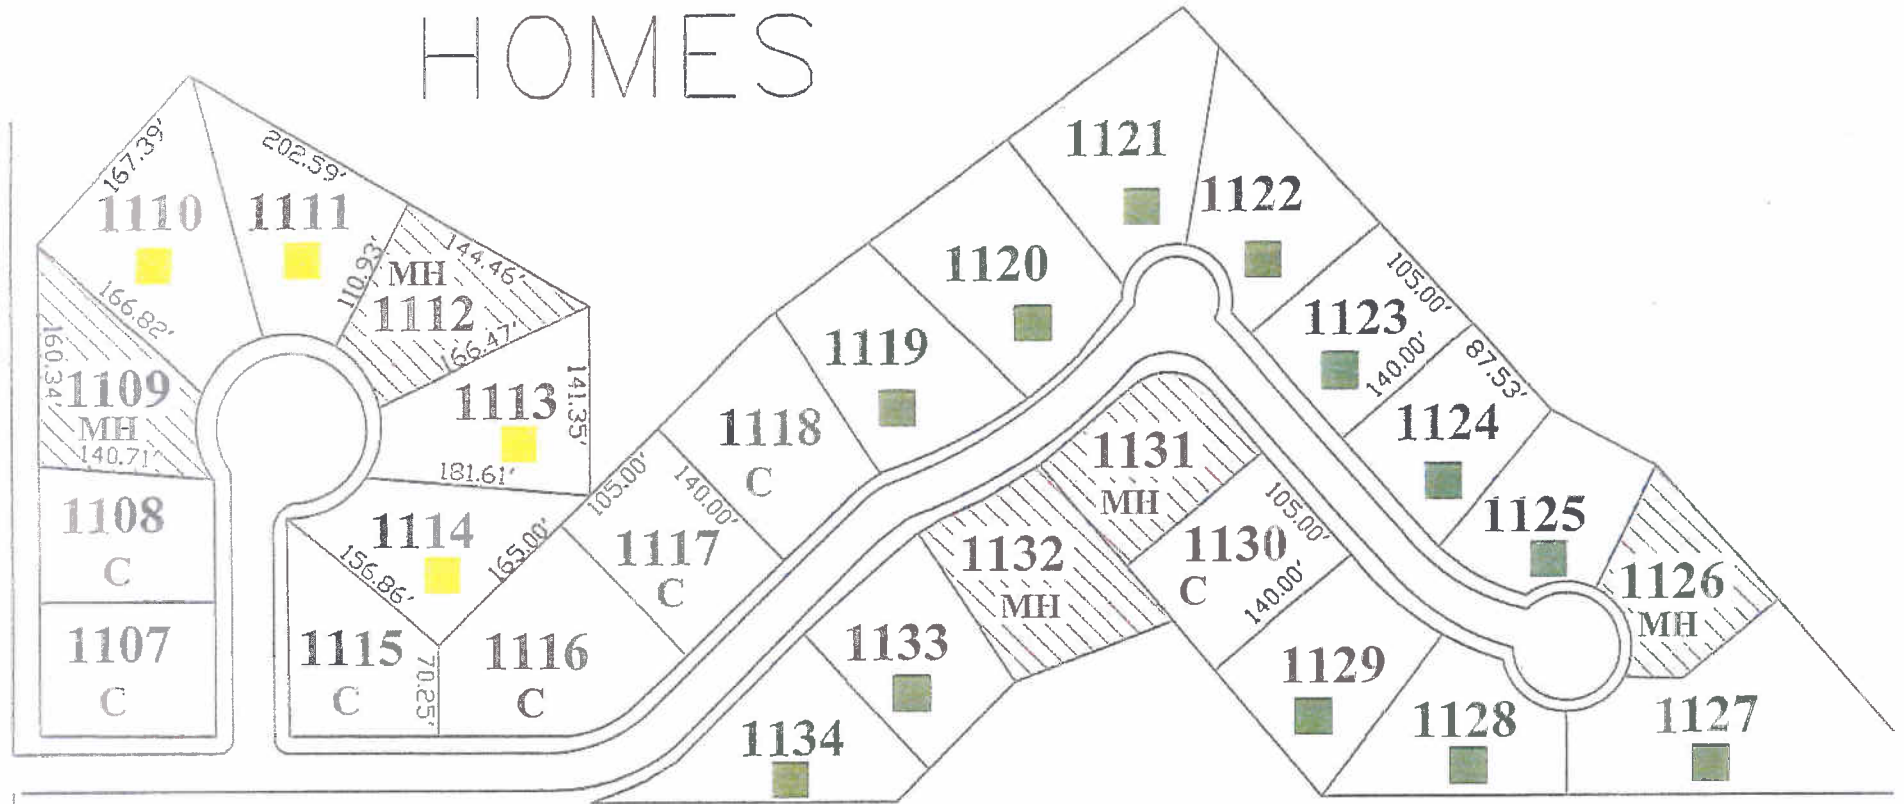

PREPARED BY MIKE DAVIS  
C.I.P.A.

LEGEND:  
C - CONVEYED  
MH - MUTUAL HELP




NOT TO SCALE

5/24/05



# ROCKY RIVER RD. COMMUNITY SITE

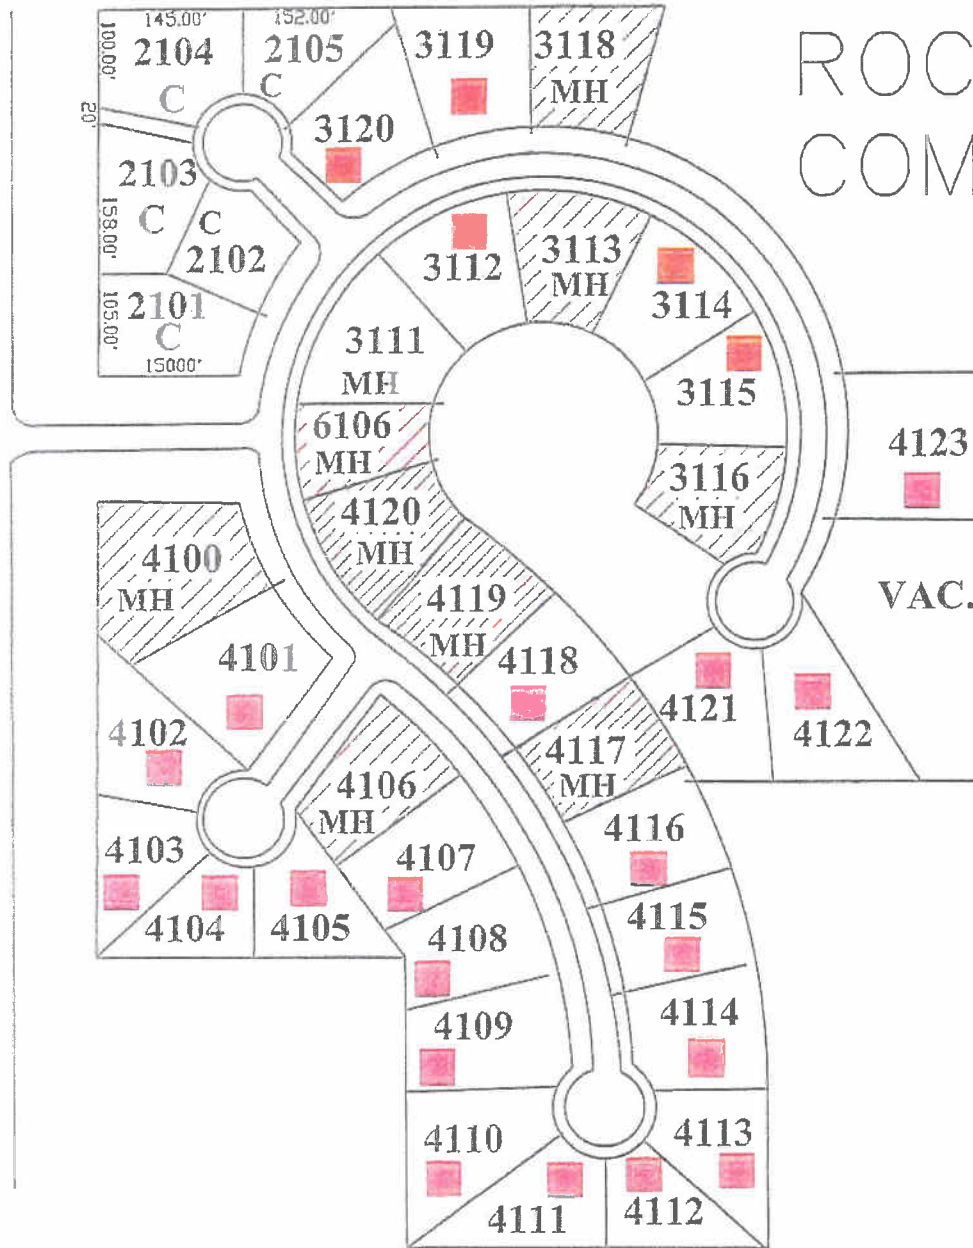


PREPARED BY MIKE DAVIS  
C.I.H.A.

LEGEND:  
C - CONVEYED  
MH - MUTUAL HELP



NOT TO SCALE  
Revised 2-24-06

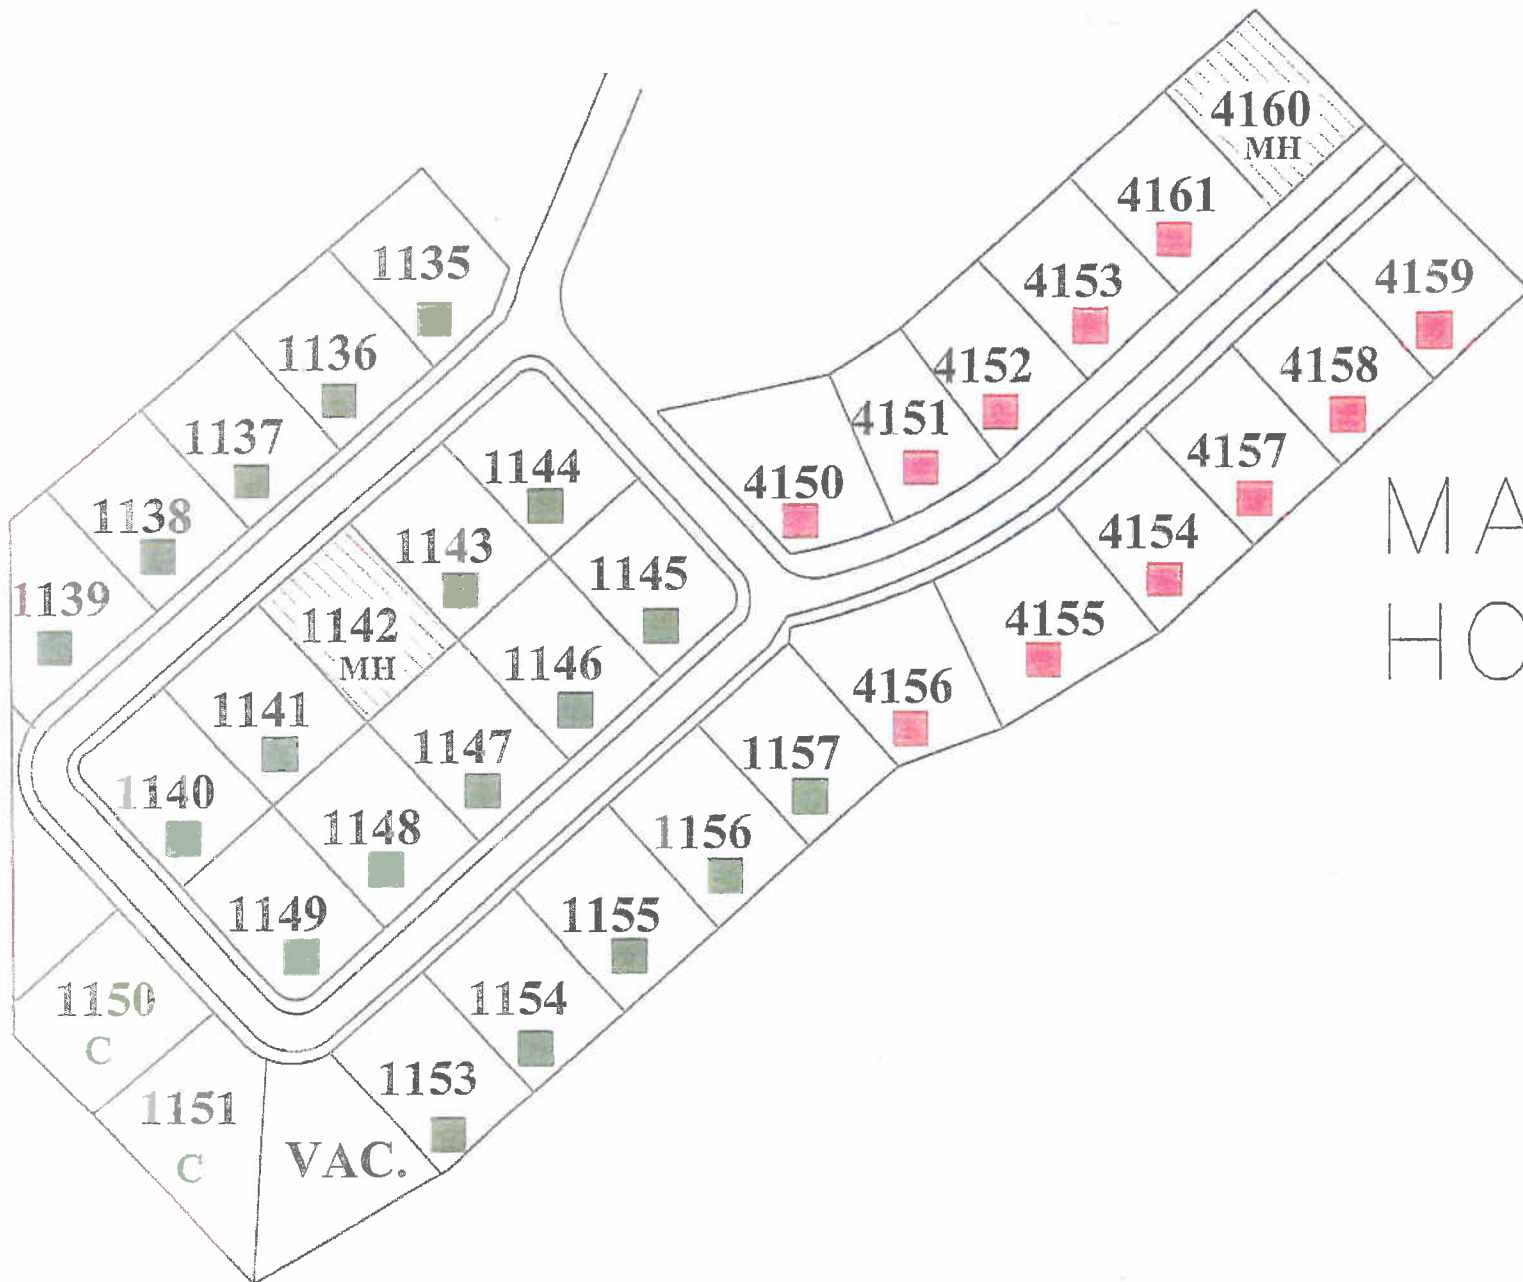

# MALOTT HOMES


PREPARED BY MIKE DAVIS  
C.I.H.A.

LEGEND:  
C - CONVEYED  
MH - MUTUAL HELP



NOT TO SCALE  
1/30/03


# ALICE FLATS

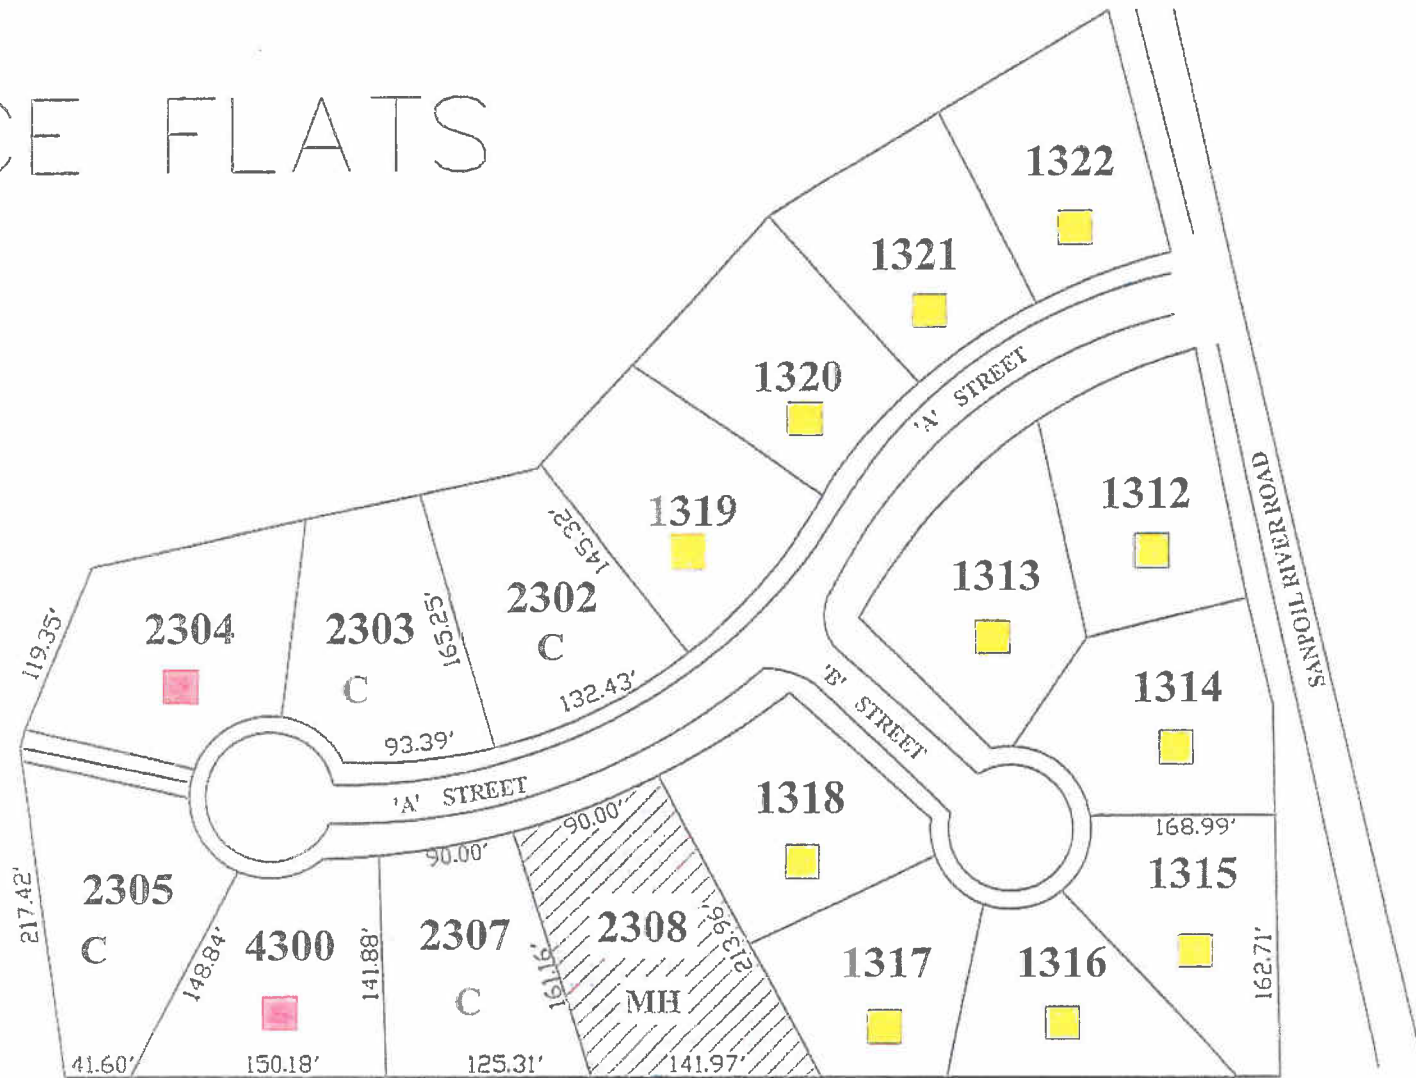

PREPARED BY MIKE DAVIS  
C.I.H.A.

LEGEND:  
C - CONVEYED  
MH - MUTUAL HELP

NOT TO SCALE  
Revised 8-29-11

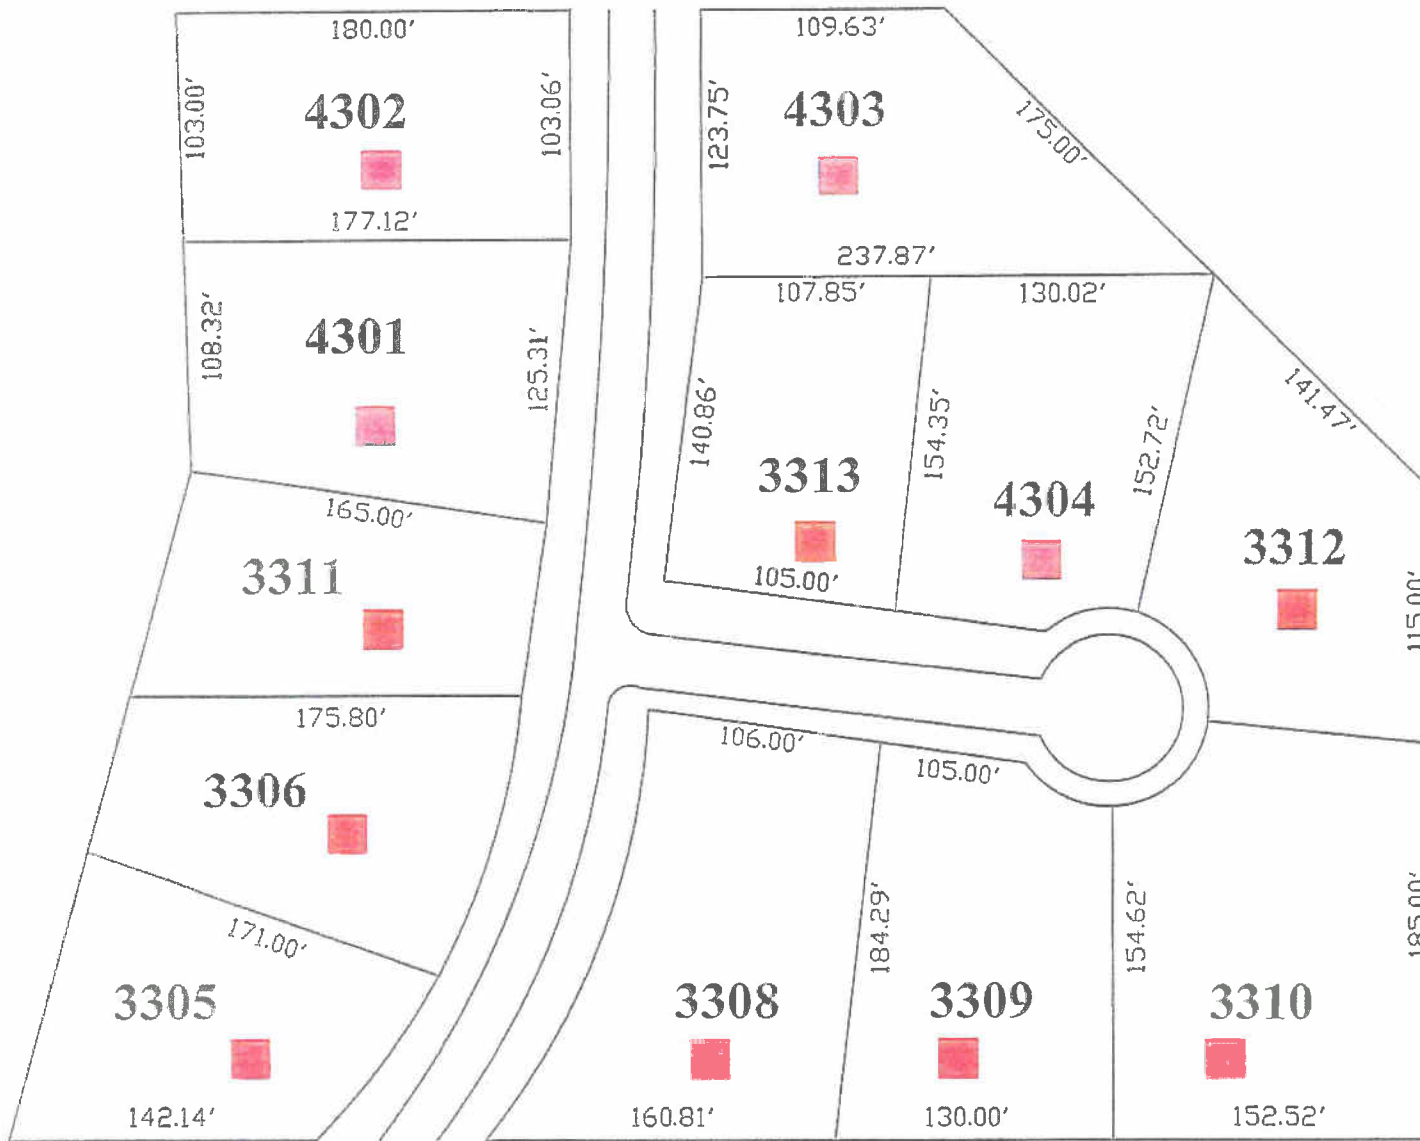

# ALICE FLATS II

PREPARED BY MIKE DAVIS  
C.I.H.A.


LEGEND:

**C** - CONVEYED  
**MH** - MUTUAL HELP

NOT TO SCALE

1/30/03

# SANPOIL HOMES

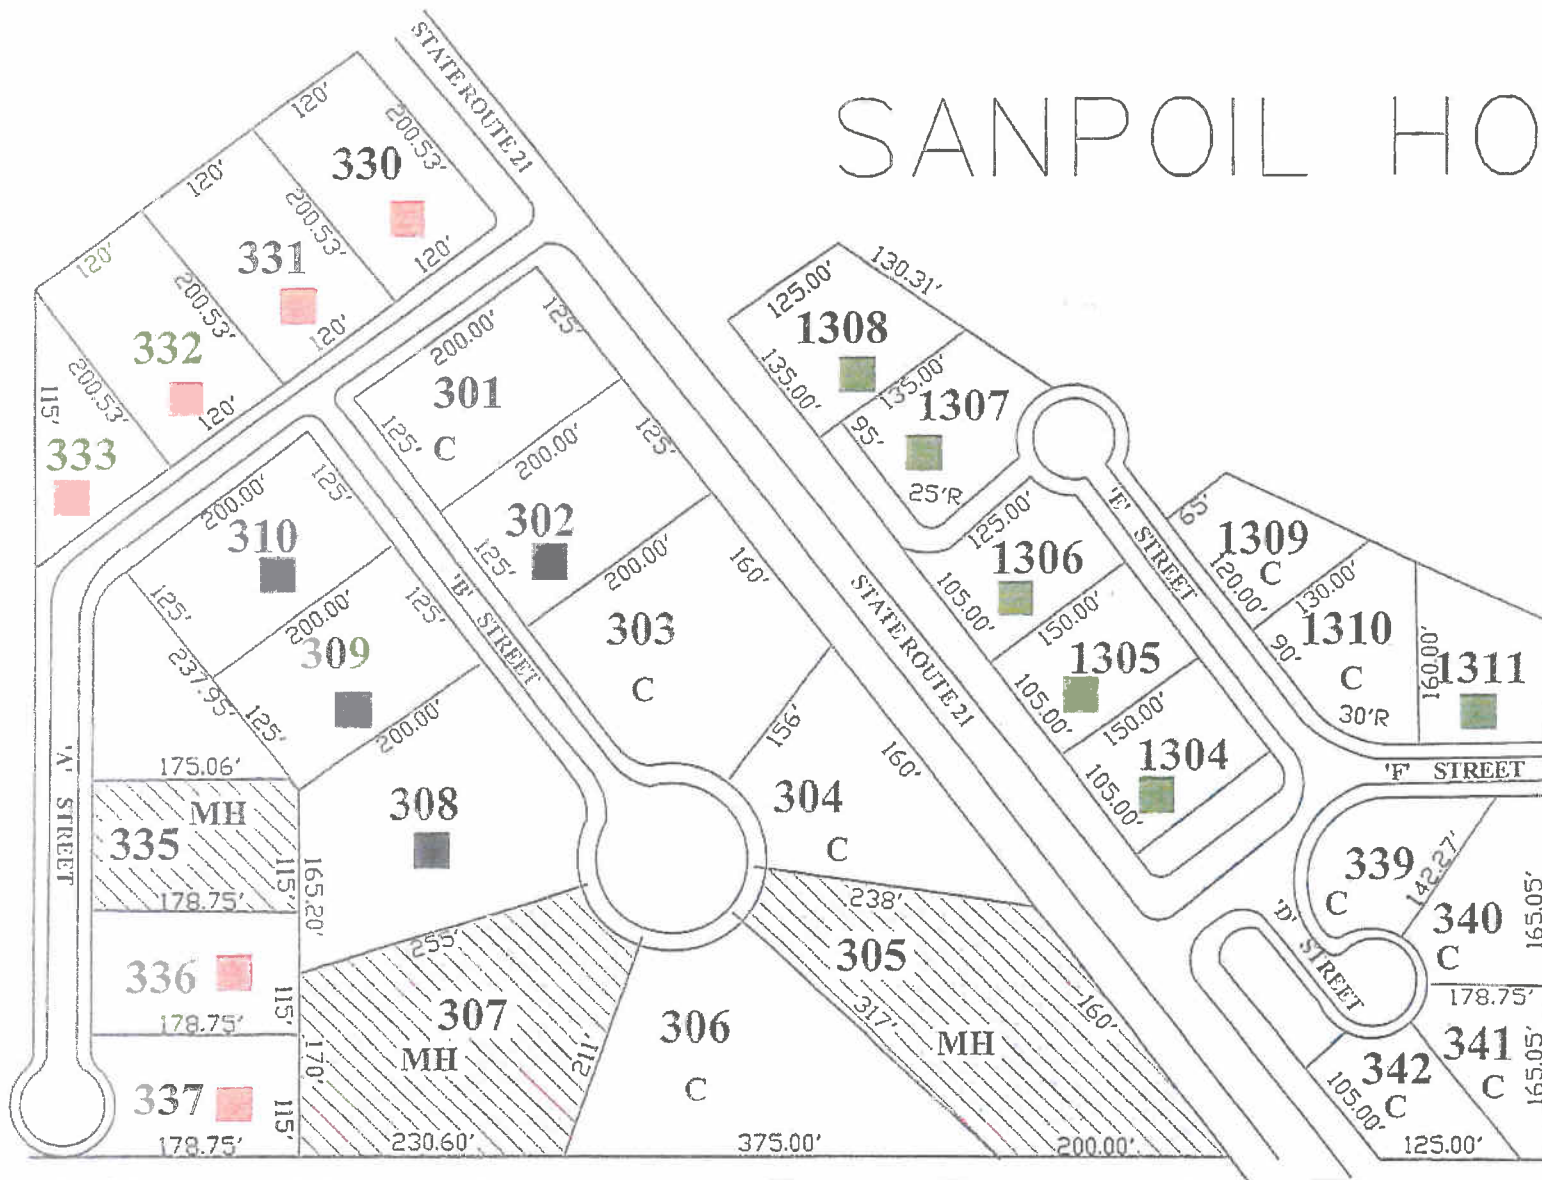


# MOUNTAIN RIDGE HOMES

PREPARED BY MIKE DAVIS  
C.I.H.A.

LEGEND:  
C - CONVEYED  
MH - MUTUAL HELP



NOT TO SCALE  
REVISED 3-26-09

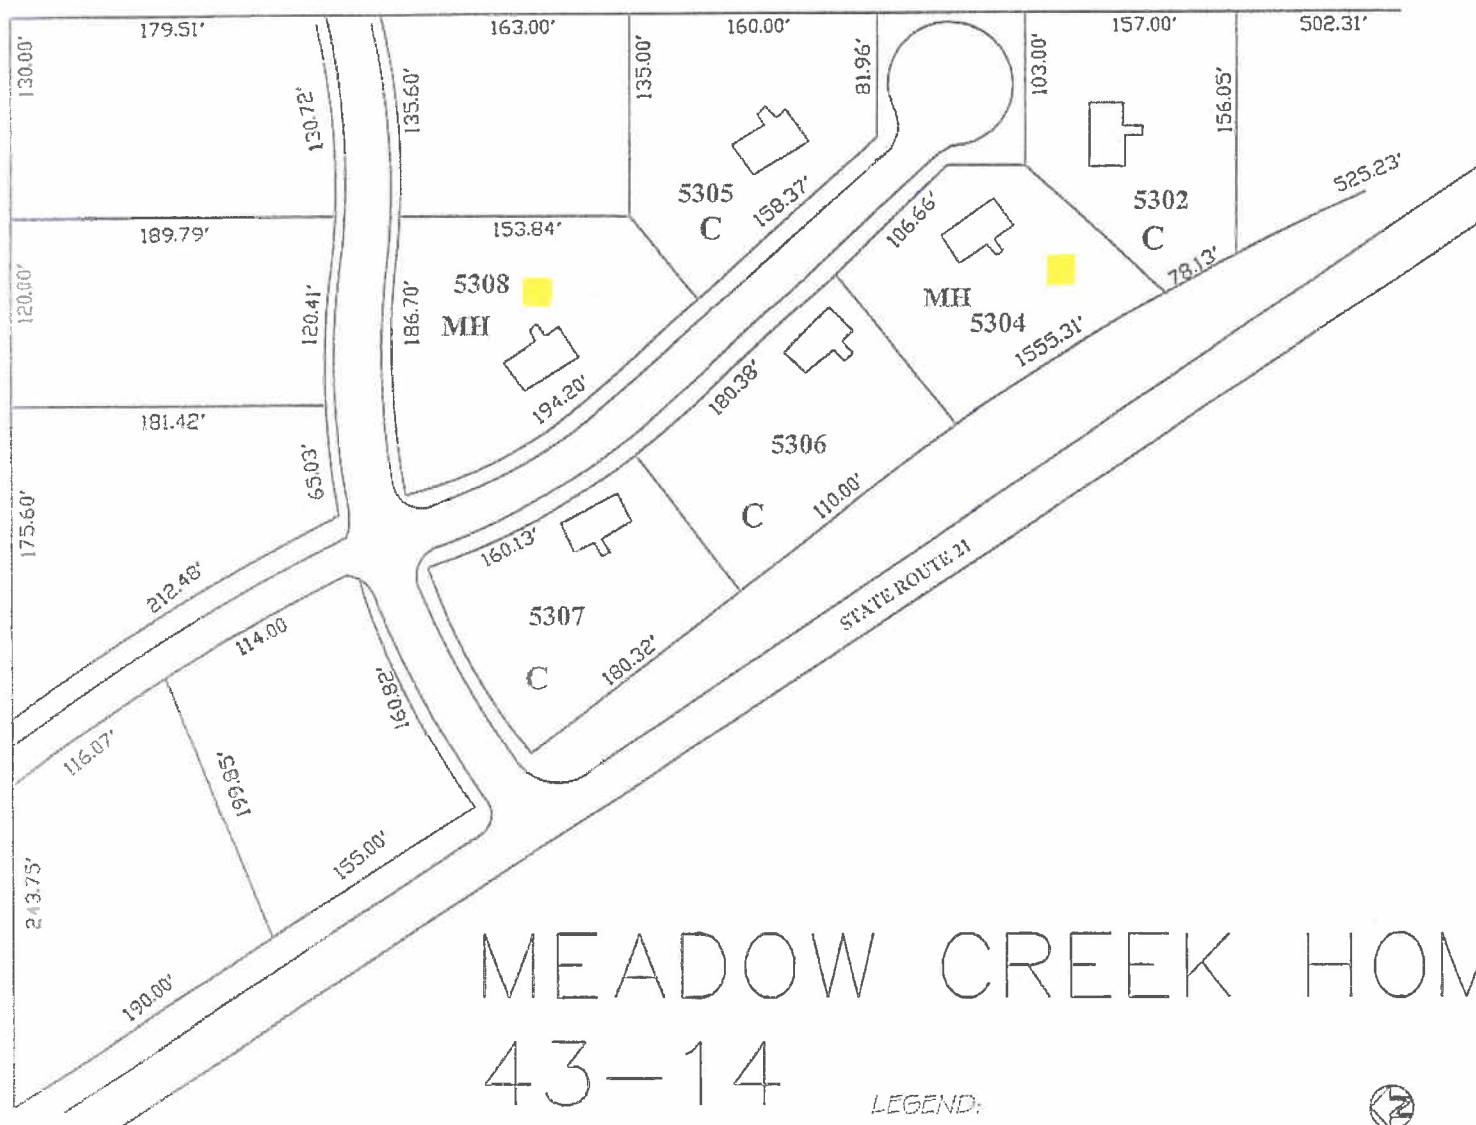

# MEADOW CREEK HOMES 43-14



PREPARED BY MIKE DAVIS  
C.I.H.A.

LEGEND:  
C - CONVEYED  
MH - MUTUAL HELP

  
NOT TO SCALE  
REVISED 8-29-11



**29 SHORTCUT RD.**

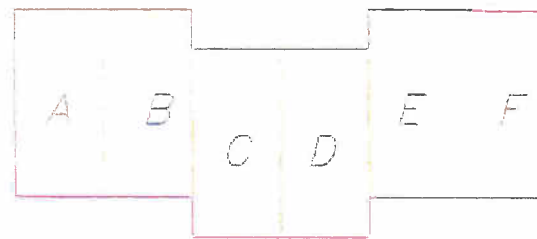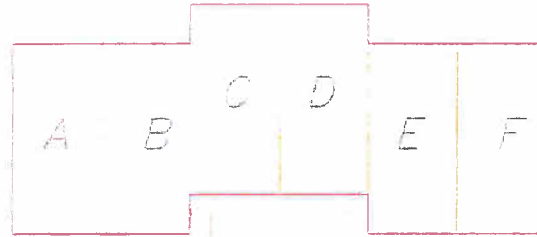


**33 SHORTCUT RD.**

INCHELIUM SHORTCUT ROAD

ARROW LAKES APTS



NO SCALE  
3/19/04

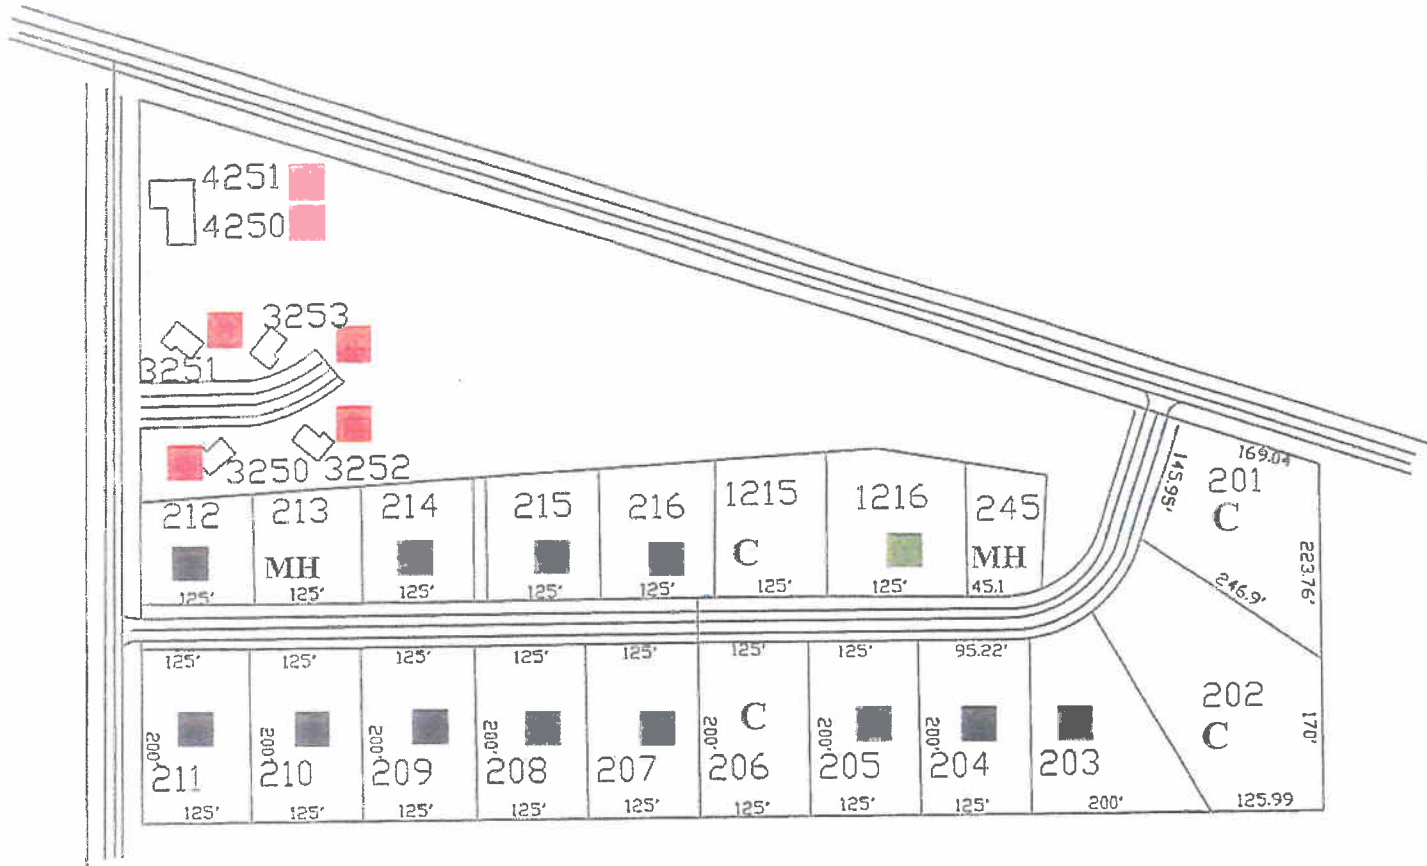

# MOCCASIN REST COMMUNITY SITE




PREPARED BY MIKE DAVIS  
C.I.H.A.

LEGEND:  
C - CONVEYED  
MH - MUTUAL HELP

NOT TO SCALE  
REVISED 8-29-11

# MOCCASIN RUN HOMES

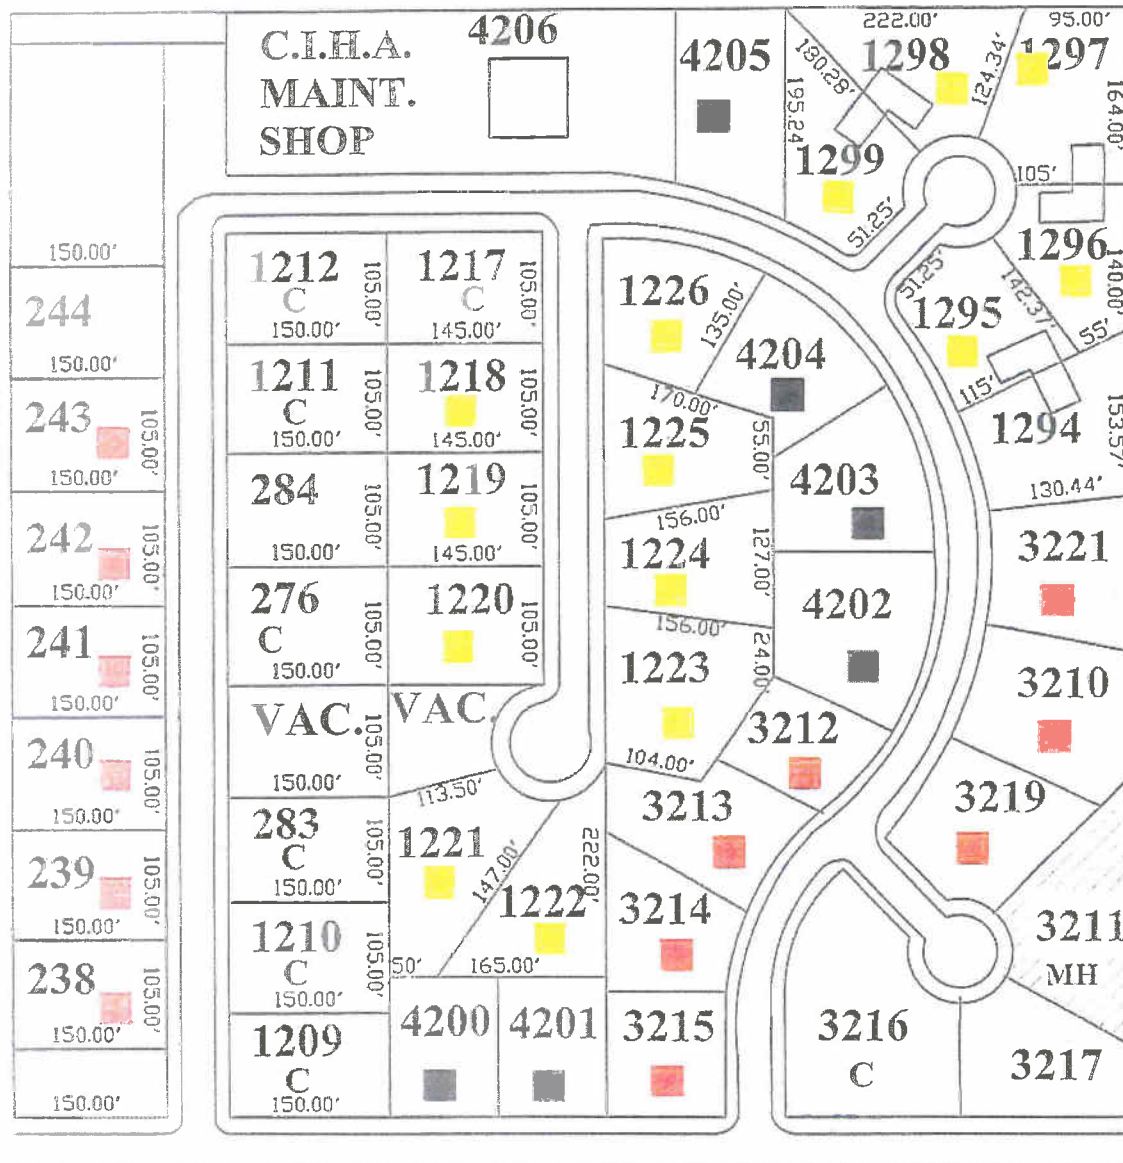


PREPARED BY MIKE DAVIS  
C.I.H.A.

LEGEND:  
C - CONVEYED  
MH - MUTUAL HELP



NOT TO SCALE

REVISED  
8-29-11

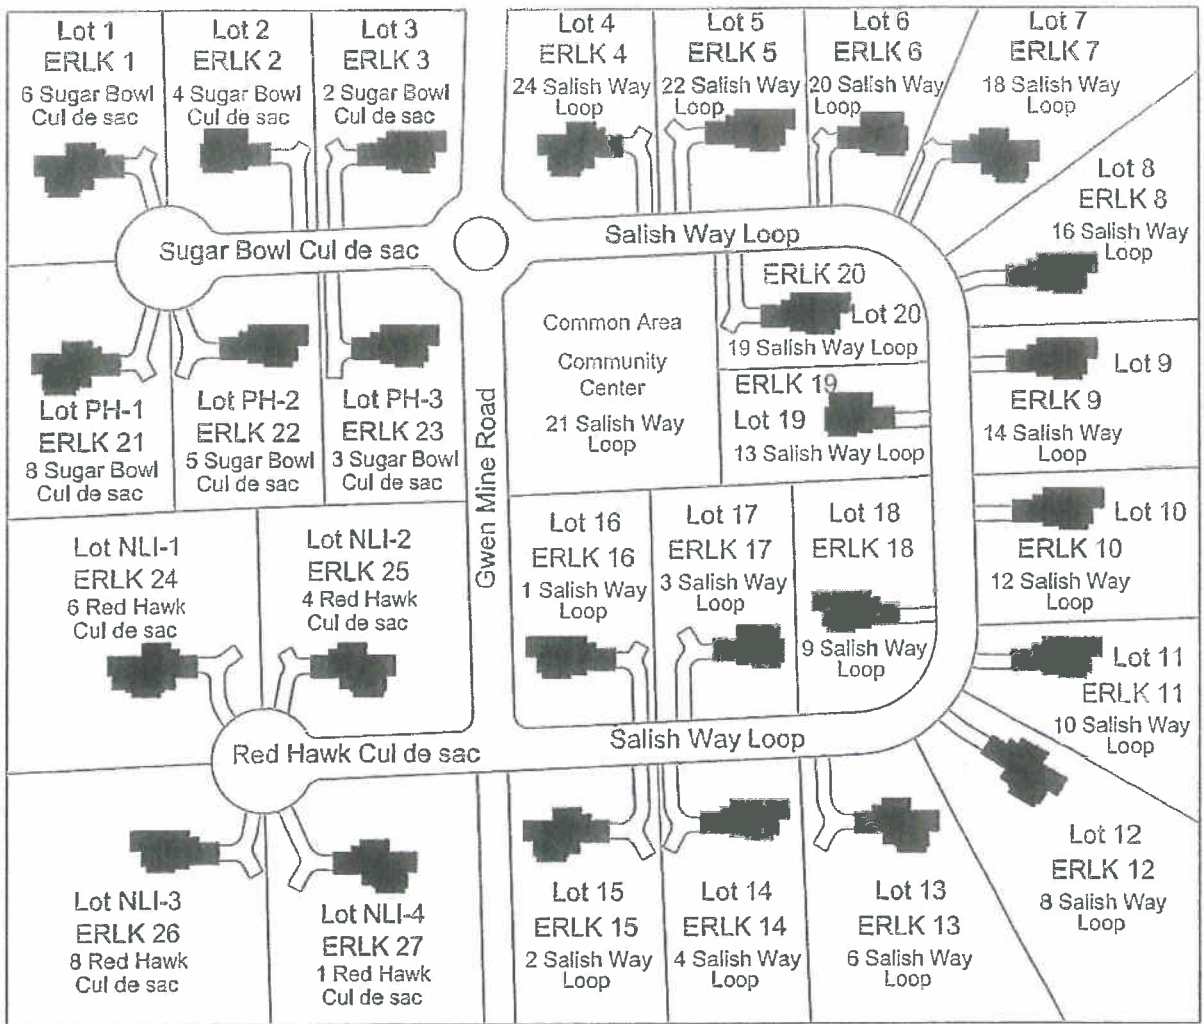

## ADDRESS PLAN

NTS



### BUTTERCUP LANE DEVELOPMENT


COLVILLE INDIAN HOUSING AUTHORITY  
INCHELIUM, WASHINGTON

ARCHITECTS WEST, INC. 210 East Lakeside Avenue, Coeur d'Alene, ID 83814 208.667.9402 Copyright, 2009 All rights reserved.

S:\9338\Address Plan.dwg plotted by: marcusv on Fri, June 11 2010 at 10:57 AM

Phase: 100% CD  
Issue Date: 06-11-2010  
Revision:  
Job #: 0938

**AP.1**

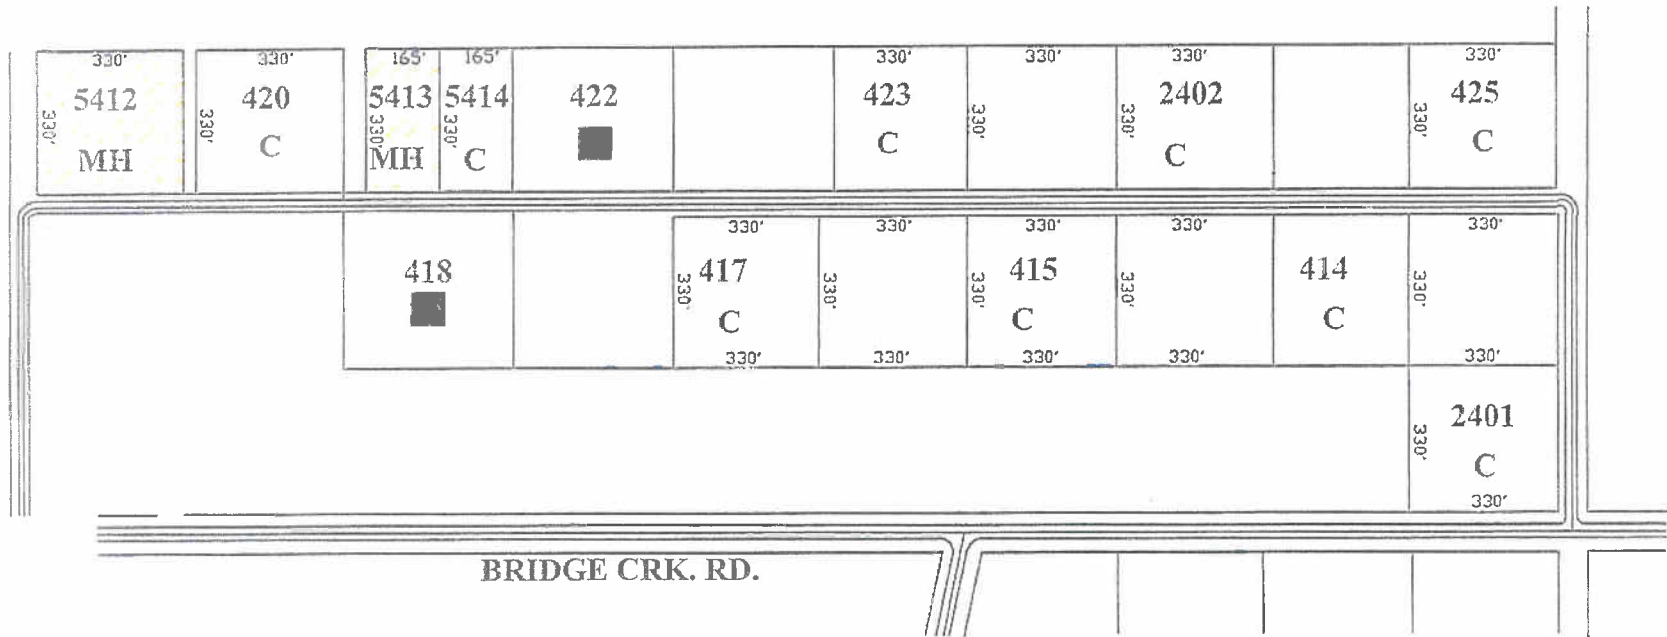

# TWIN LAKES COMMUNITY SITE

PREPARED BY MIKE DAVIS  
C.I.H.A.

LEGEND:  
C - CONVEYED  
MH - MUTUAL HELP



NOT TO SCALE  
REVISED 3-26-09





