


T.26N.R.43E.W.M.

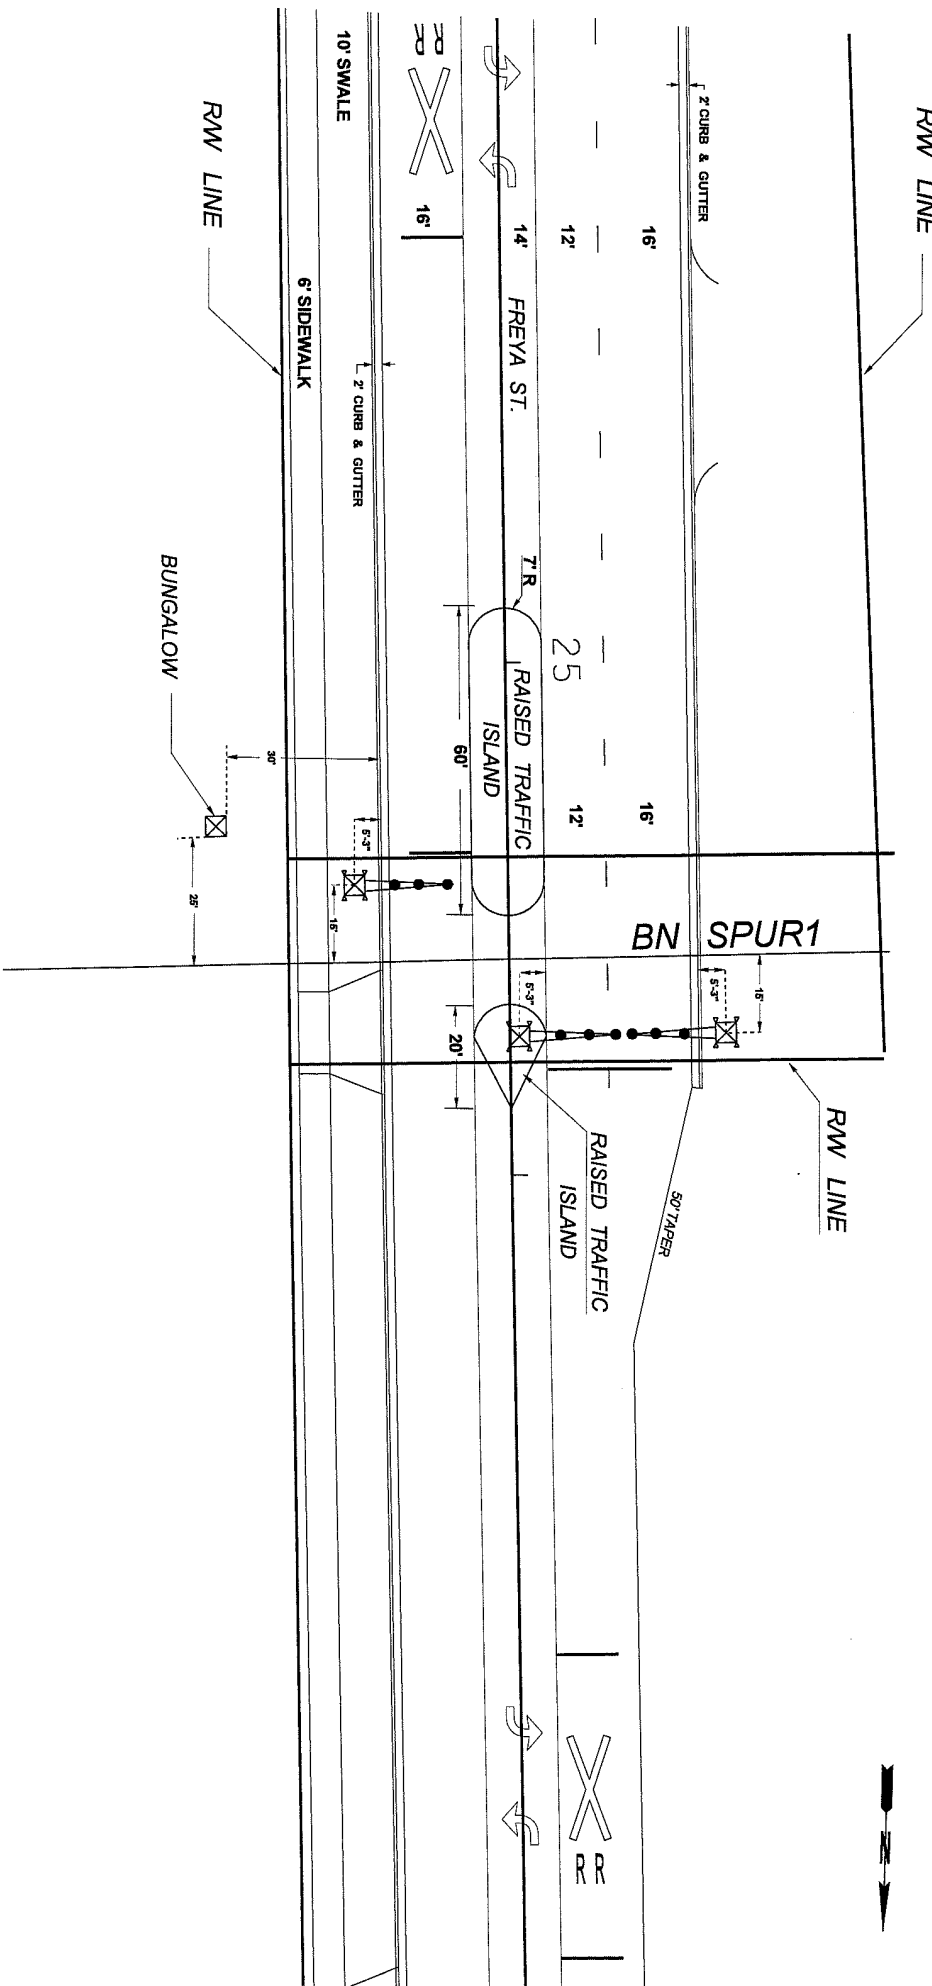

FILE NAME		G:\46250\W.M\W\BRCROSSING\2202_PS_RRX.dgn	
DATE	11-16-00 PM	TIME	4:22:07
DESIGNED BY	L. LARSON, P.E.O.	DESIGNED BY	W. DAHL, GREEN
CHECKED BY	L. RASMUSSEN	CHECKED BY	L. RASMUSSEN
PROJ. ENGR.	L. LARSON, P.E.	PROJ. ENGR.	J.C. LENDI, P.E.
REGIONAL ADM.	J.C. LENDI, P.E.	REGIONAL ADM.	J.C. LENDI, P.E.
REVISION		REVISION	
BY		BY	
DATE		DATE	
REGION NO.		STATE	
10		WASH	
JOB NUMBER		062015	
CONTRACT NO.		LOCATION NO.	
XL2202		XL2202	
FED.AID PROJ.NO.		FED.AID PROJ.NO.	
DATE		DATE	
P.E. STAMP BOX		P.E. STAMP BOX	
DATE		DATE	
P.E. STAMP BOX		P.E. STAMP BOX	
DATE		DATE	
Washington State Department of Transportation		US 395	
US395/NSC - FREYA TO FAIRVIEW VIC - GRADING AND STRUCTURES		RR1	
PROJECT 196		SHEET 361	
SUBMIT		SHEET	