



N. KEYS RD.

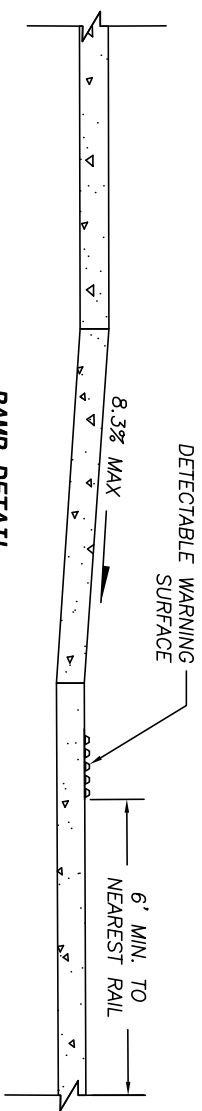

- CONSTRUCTION NOTES:**
- 5 REMOVE AND CONSTRUCT CURB AND GUTTER (SEE YAKIMA CO. STANDARD PLAN S-1)
 - 6 INSTALL DETECTABLE WARNING SURFACE (SEE WSDOT STANDARD PLAN F-45.10-03)
 - 29 PAVEMENT REPAIR

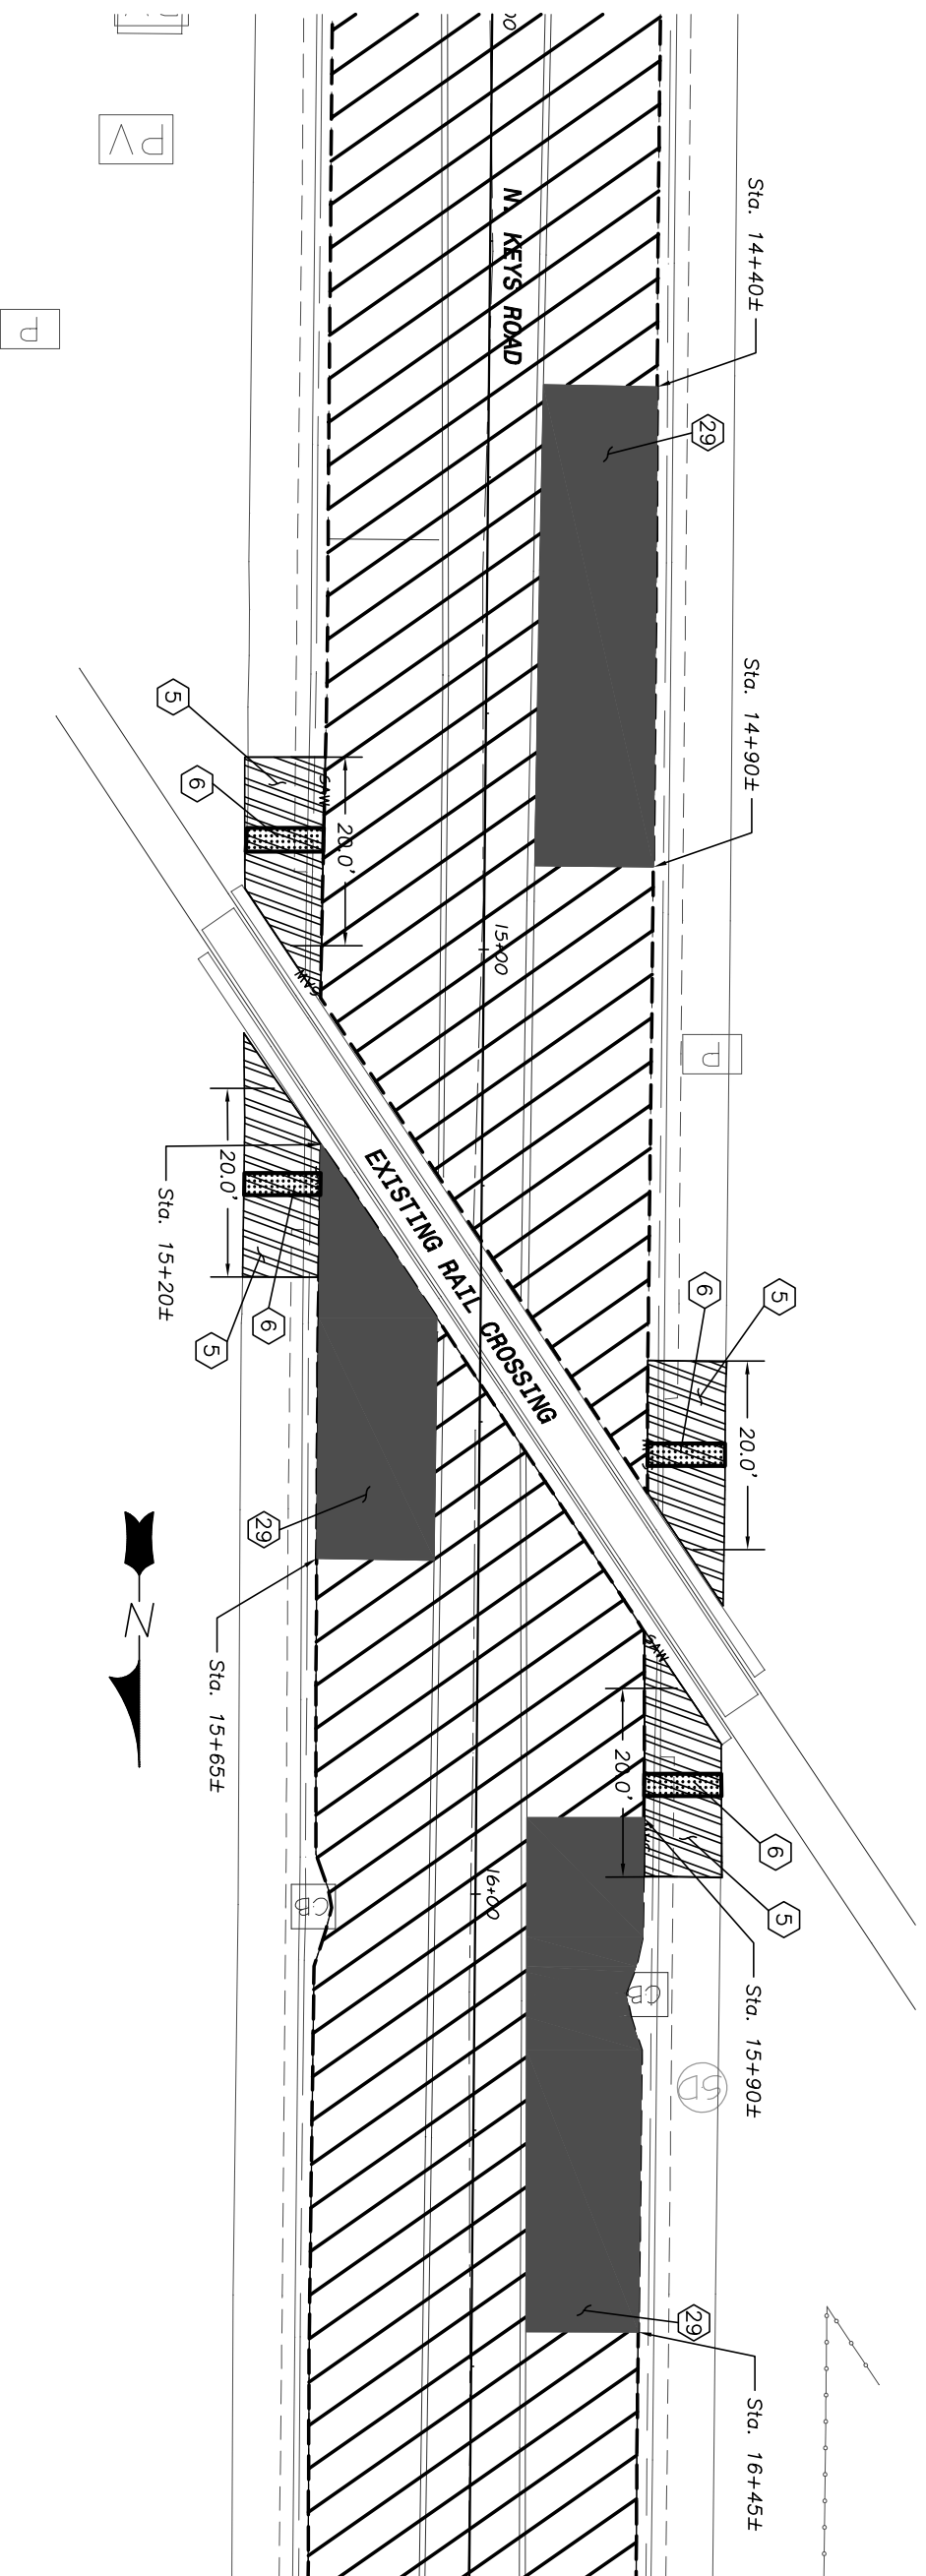

- LEGEND**
- AREAS TO GRIND
 - AREAS TO REMOVE
 - PAVEMENT REPAIR AREA
- NOTE:
ALL PAVEMENT REPAIR AREAS, SHALL BE VERIFIED IN THE FIELD BY THE ENGINEER.



N. KEYS ROAD OVERLAY PROJECT

TERRACE HEIGHTS DR. TO BUTTERFIELD RD.

C 3750

PREPARED UNDER THE DIRECTION OF:

30% REVIEWS PLANS

COUNTY ENGINEER DATE:

PROJECT ENGINEER:
BRAD SCHILPEROORT

DRAWN BY: A. LEONARD	CHECKED BY: B. SCHILPEROORT
REVISION:	

KEYS ROAD SIDEWALK & RAMP DETAILS (1)

SHEET 9 OF ??