



PEARL GR-GR 507  
TR-144114

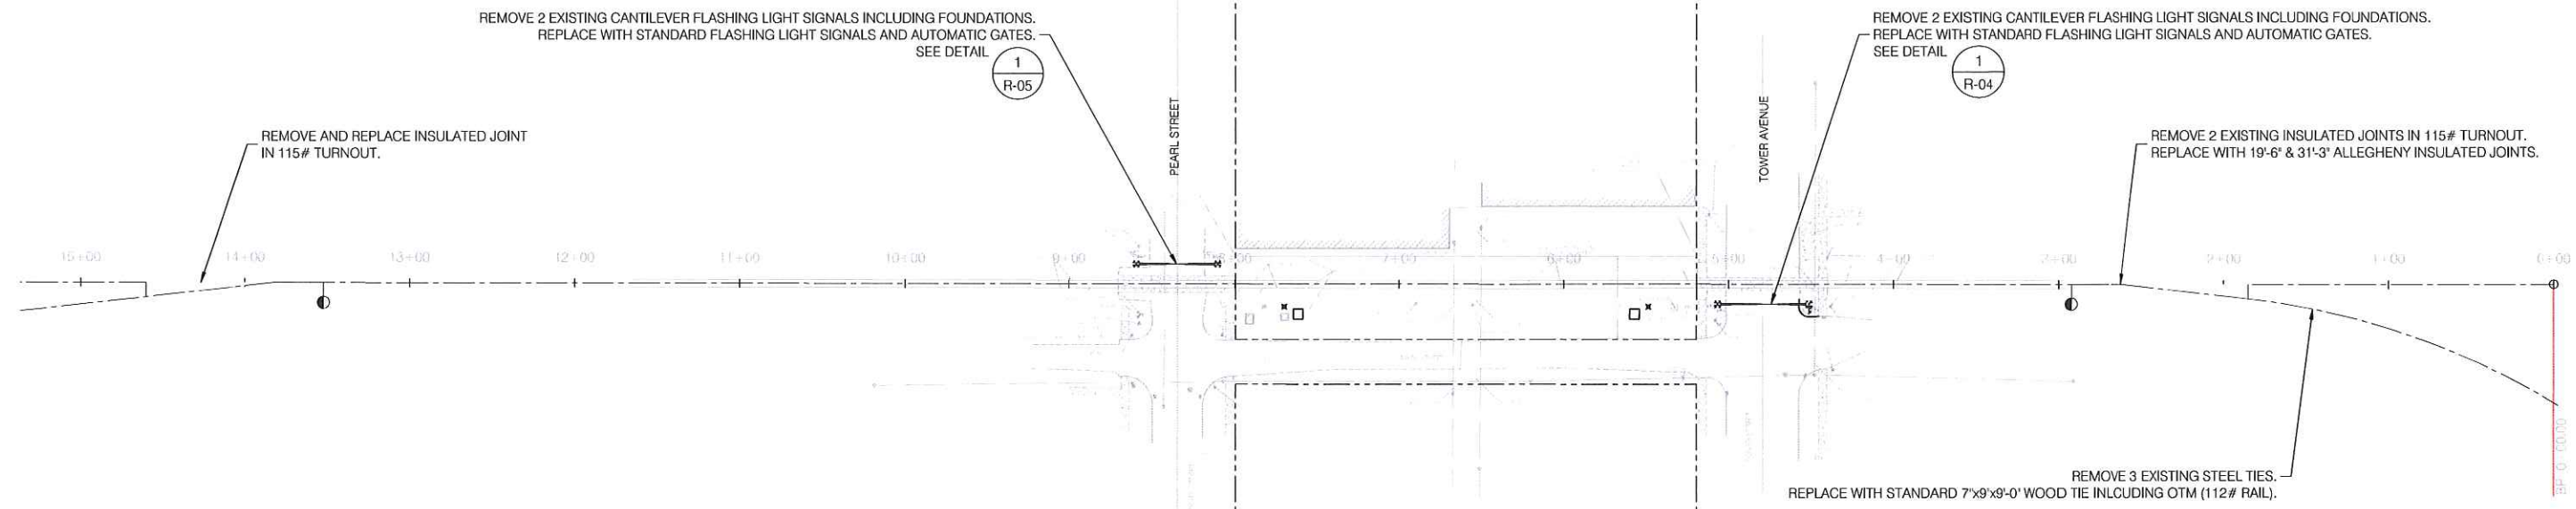

PEARL STREET &  
TOWER AVENUE  
SCALE: 1" = 50'

1  
R-03

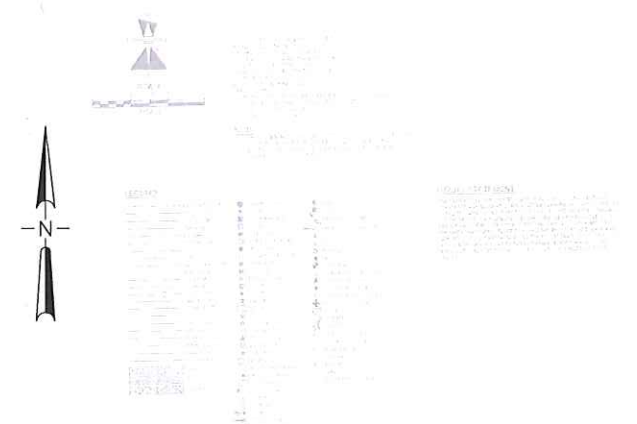

50% DESIGN SUBMITTAL

11/22/2014 10:34:05 AM E:\WINTERS\1\bakemilgascy\project\50071\tr\_xrail\_entrail\loc-d\500\_cadd\50071\_08\_pearl-tower-centralia\02\_official\sheet\_103\_pearl-tower-crossing-plans.dwg

NO.	DATE	BY	REVISIONS	CKD	APPVD	NO.	DATE	BY	REVISIONS	CKD	APPVD

**GENESEE & WYOMING, INC.**  
CENTRALIA, WASHINGTON



1710 MIDWAY COURT  
CENTRALIA, WA 98531  
(904) 382-2832 www.gwvt.com



8625 SW CASCADE AVENUE, SUITE 604  
BEAVERTON, OR 97008  
(503) 385-4200 www.tylin.com

DESIGNED BY	E. WINTERS
DRAWN BY	J. GREENE
CHECKED BY	S. NETTLETON
DATE	NOVEMBER 2014
SCALE	1" = 50'

PUGET SOUND & PACIFIC RAILROAD			
PEARL STREET AND TOWER AVENUE GRADE CROSSINGS			
SUBMITTED BY	MARC BADER	TYPE	CD
DRAWING NO.	PSAP - 2014	3/7	R-03

