



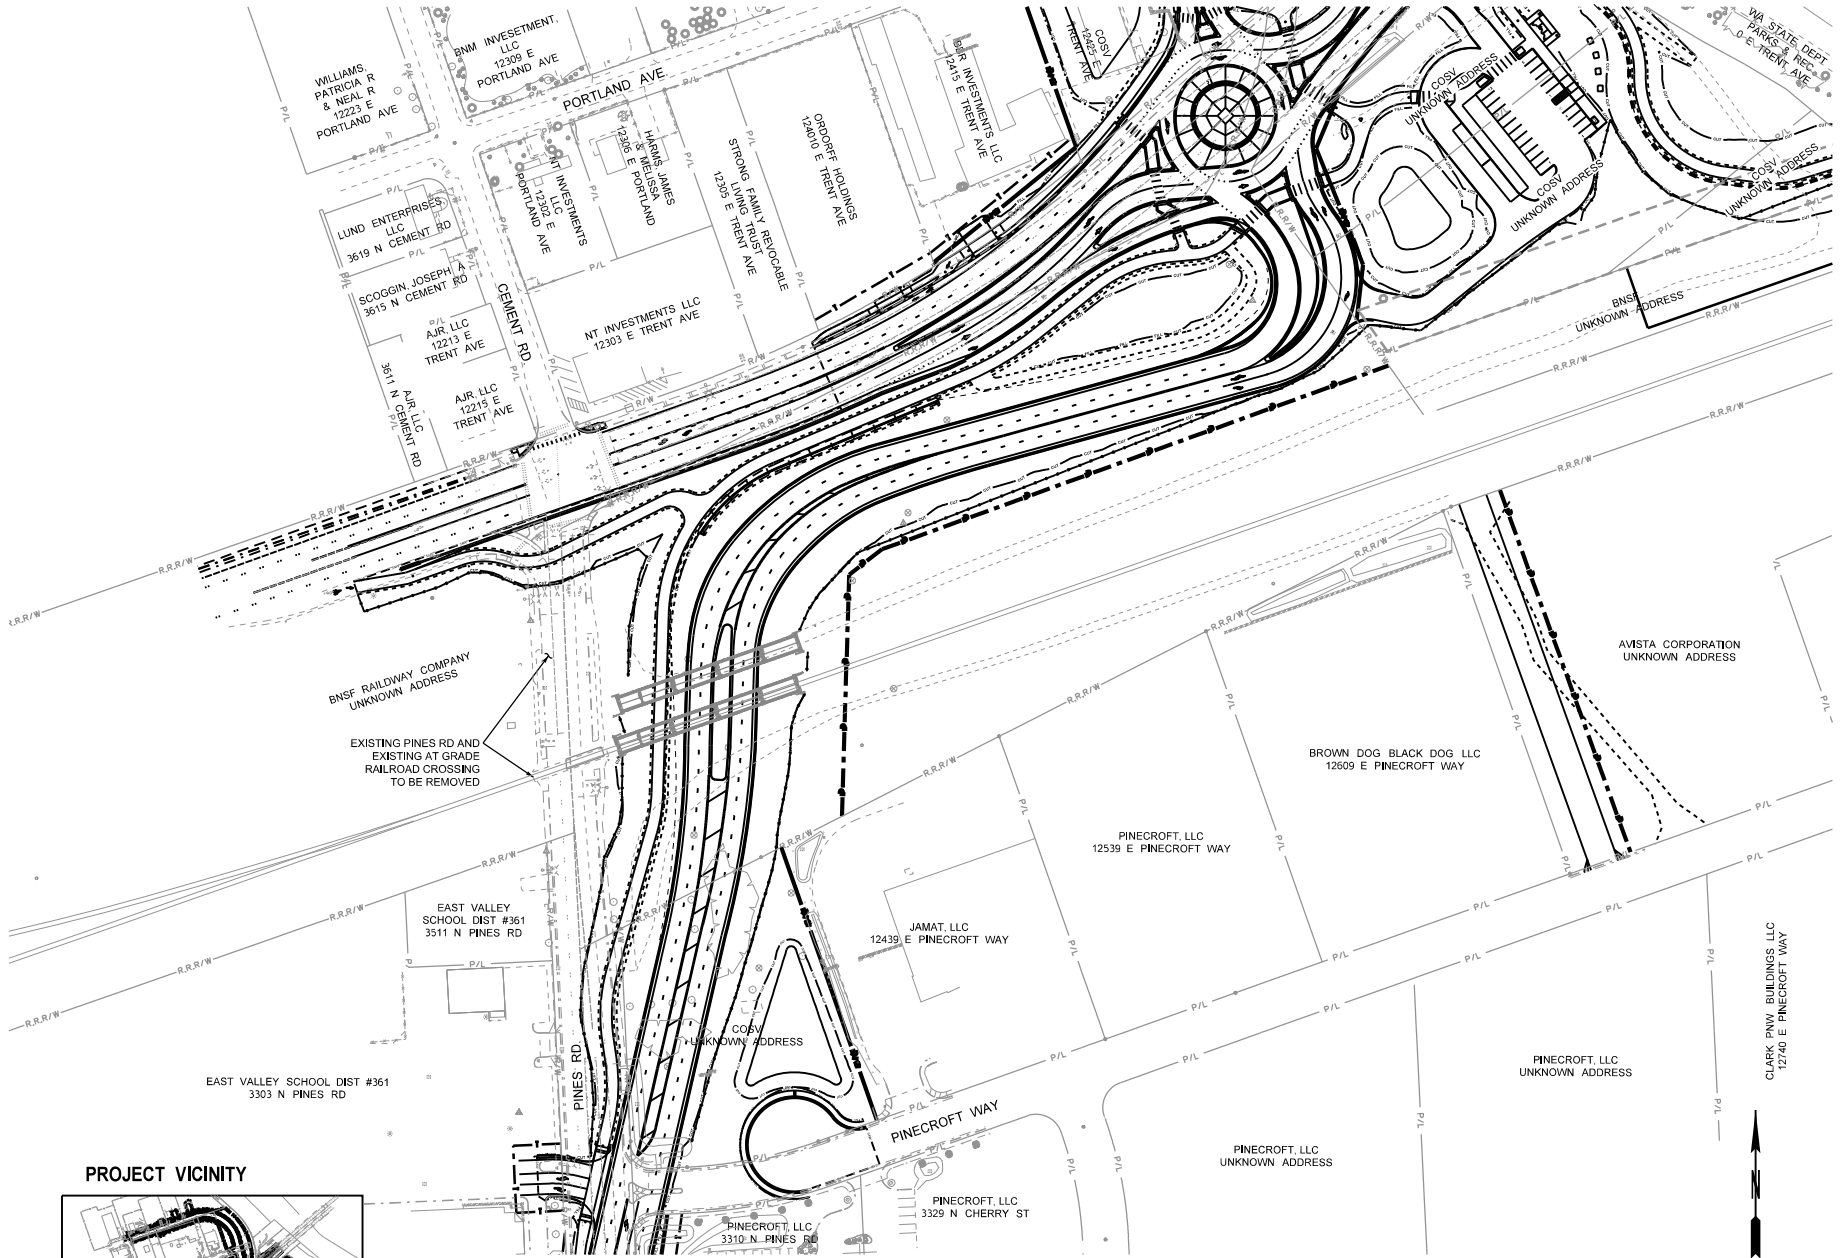

Know what's below
Call before you dig.

PROJECT VICINITY

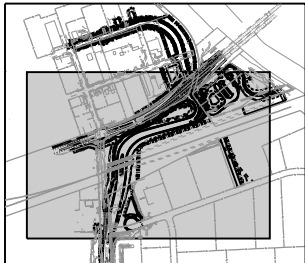

LEGEND	
	EXISTING ROW
	PROPOSED ROW
	PERMANENT EASEMENT
	TEMPORARY EASEMENT
	PROPERTY LINE
	RAILROAD ROW

	DRAWN BY	DATE
	S. WONG	08/31/2023
	CHECKED BY	
	S. MARSHALL	08/31/2023

SR 290/SR 27 PINES RD BNSF GRADE SEPARATION RIGHT OF WAY EXHIBIT	SHEET 1 OF 1 SHEETS
--	---------------------------

