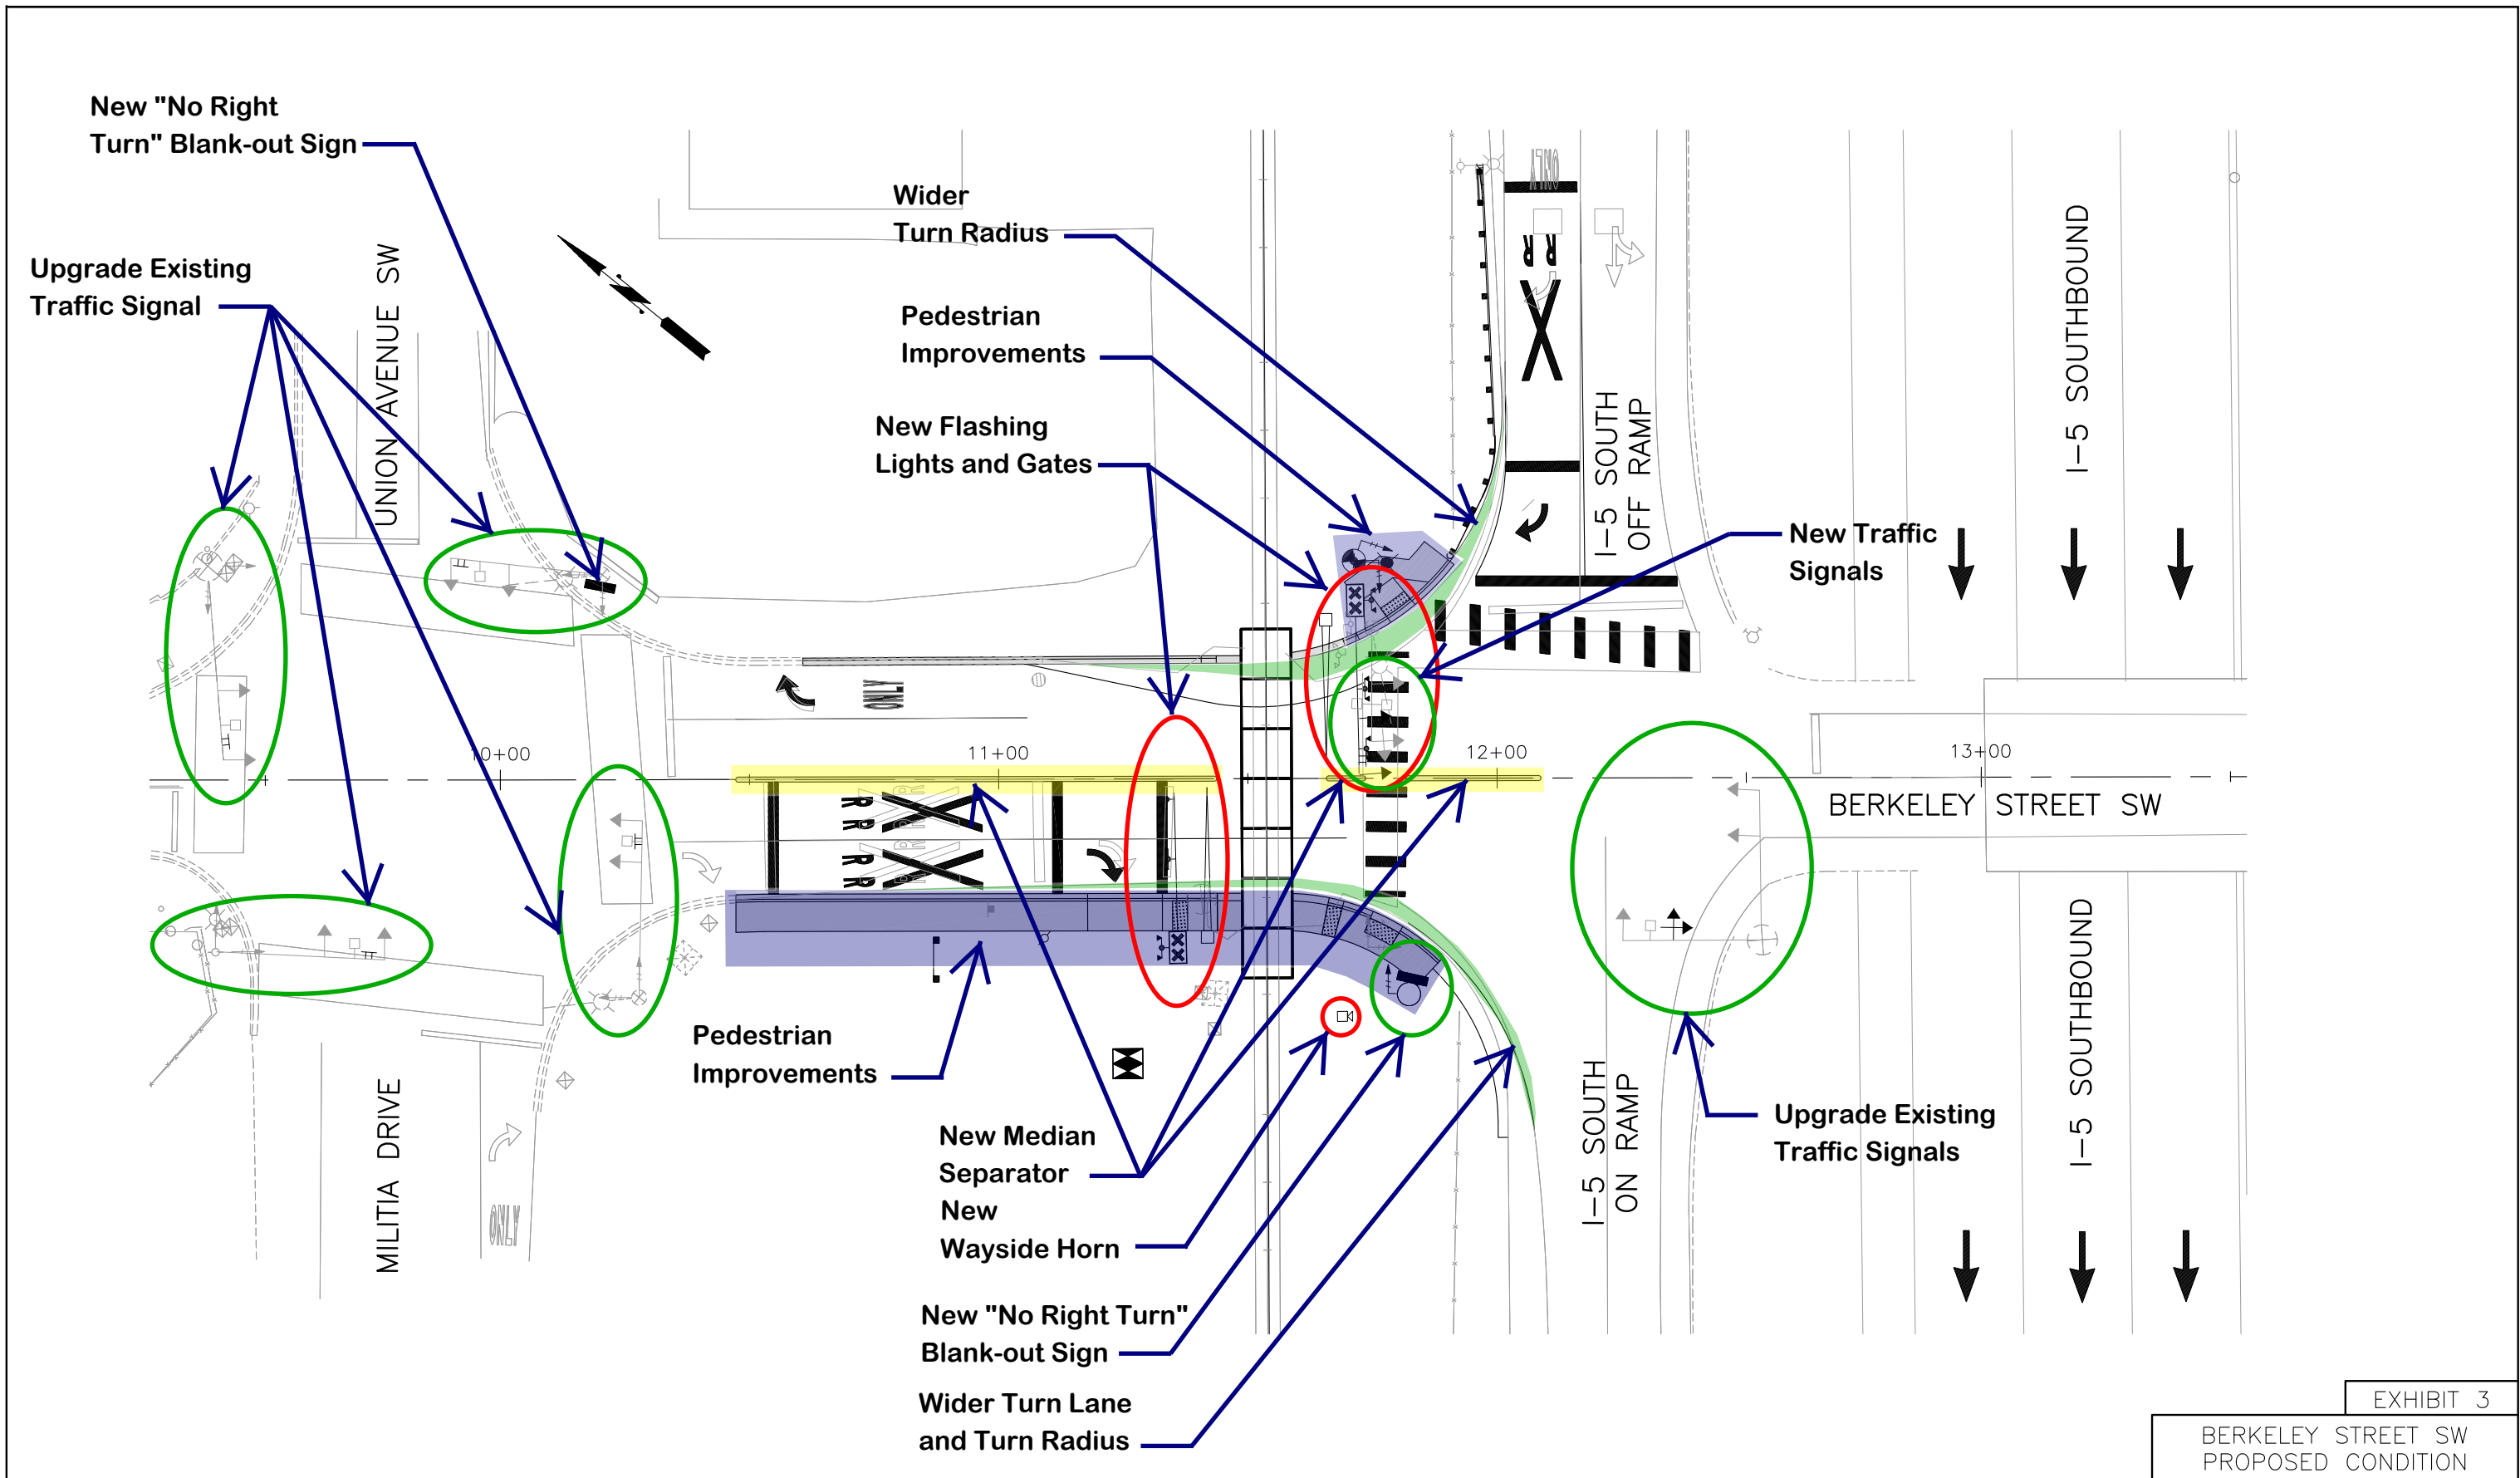


EXHIBIT 2  
 NORTH THORNE LANE SW  
 PROPOSED CONDITION



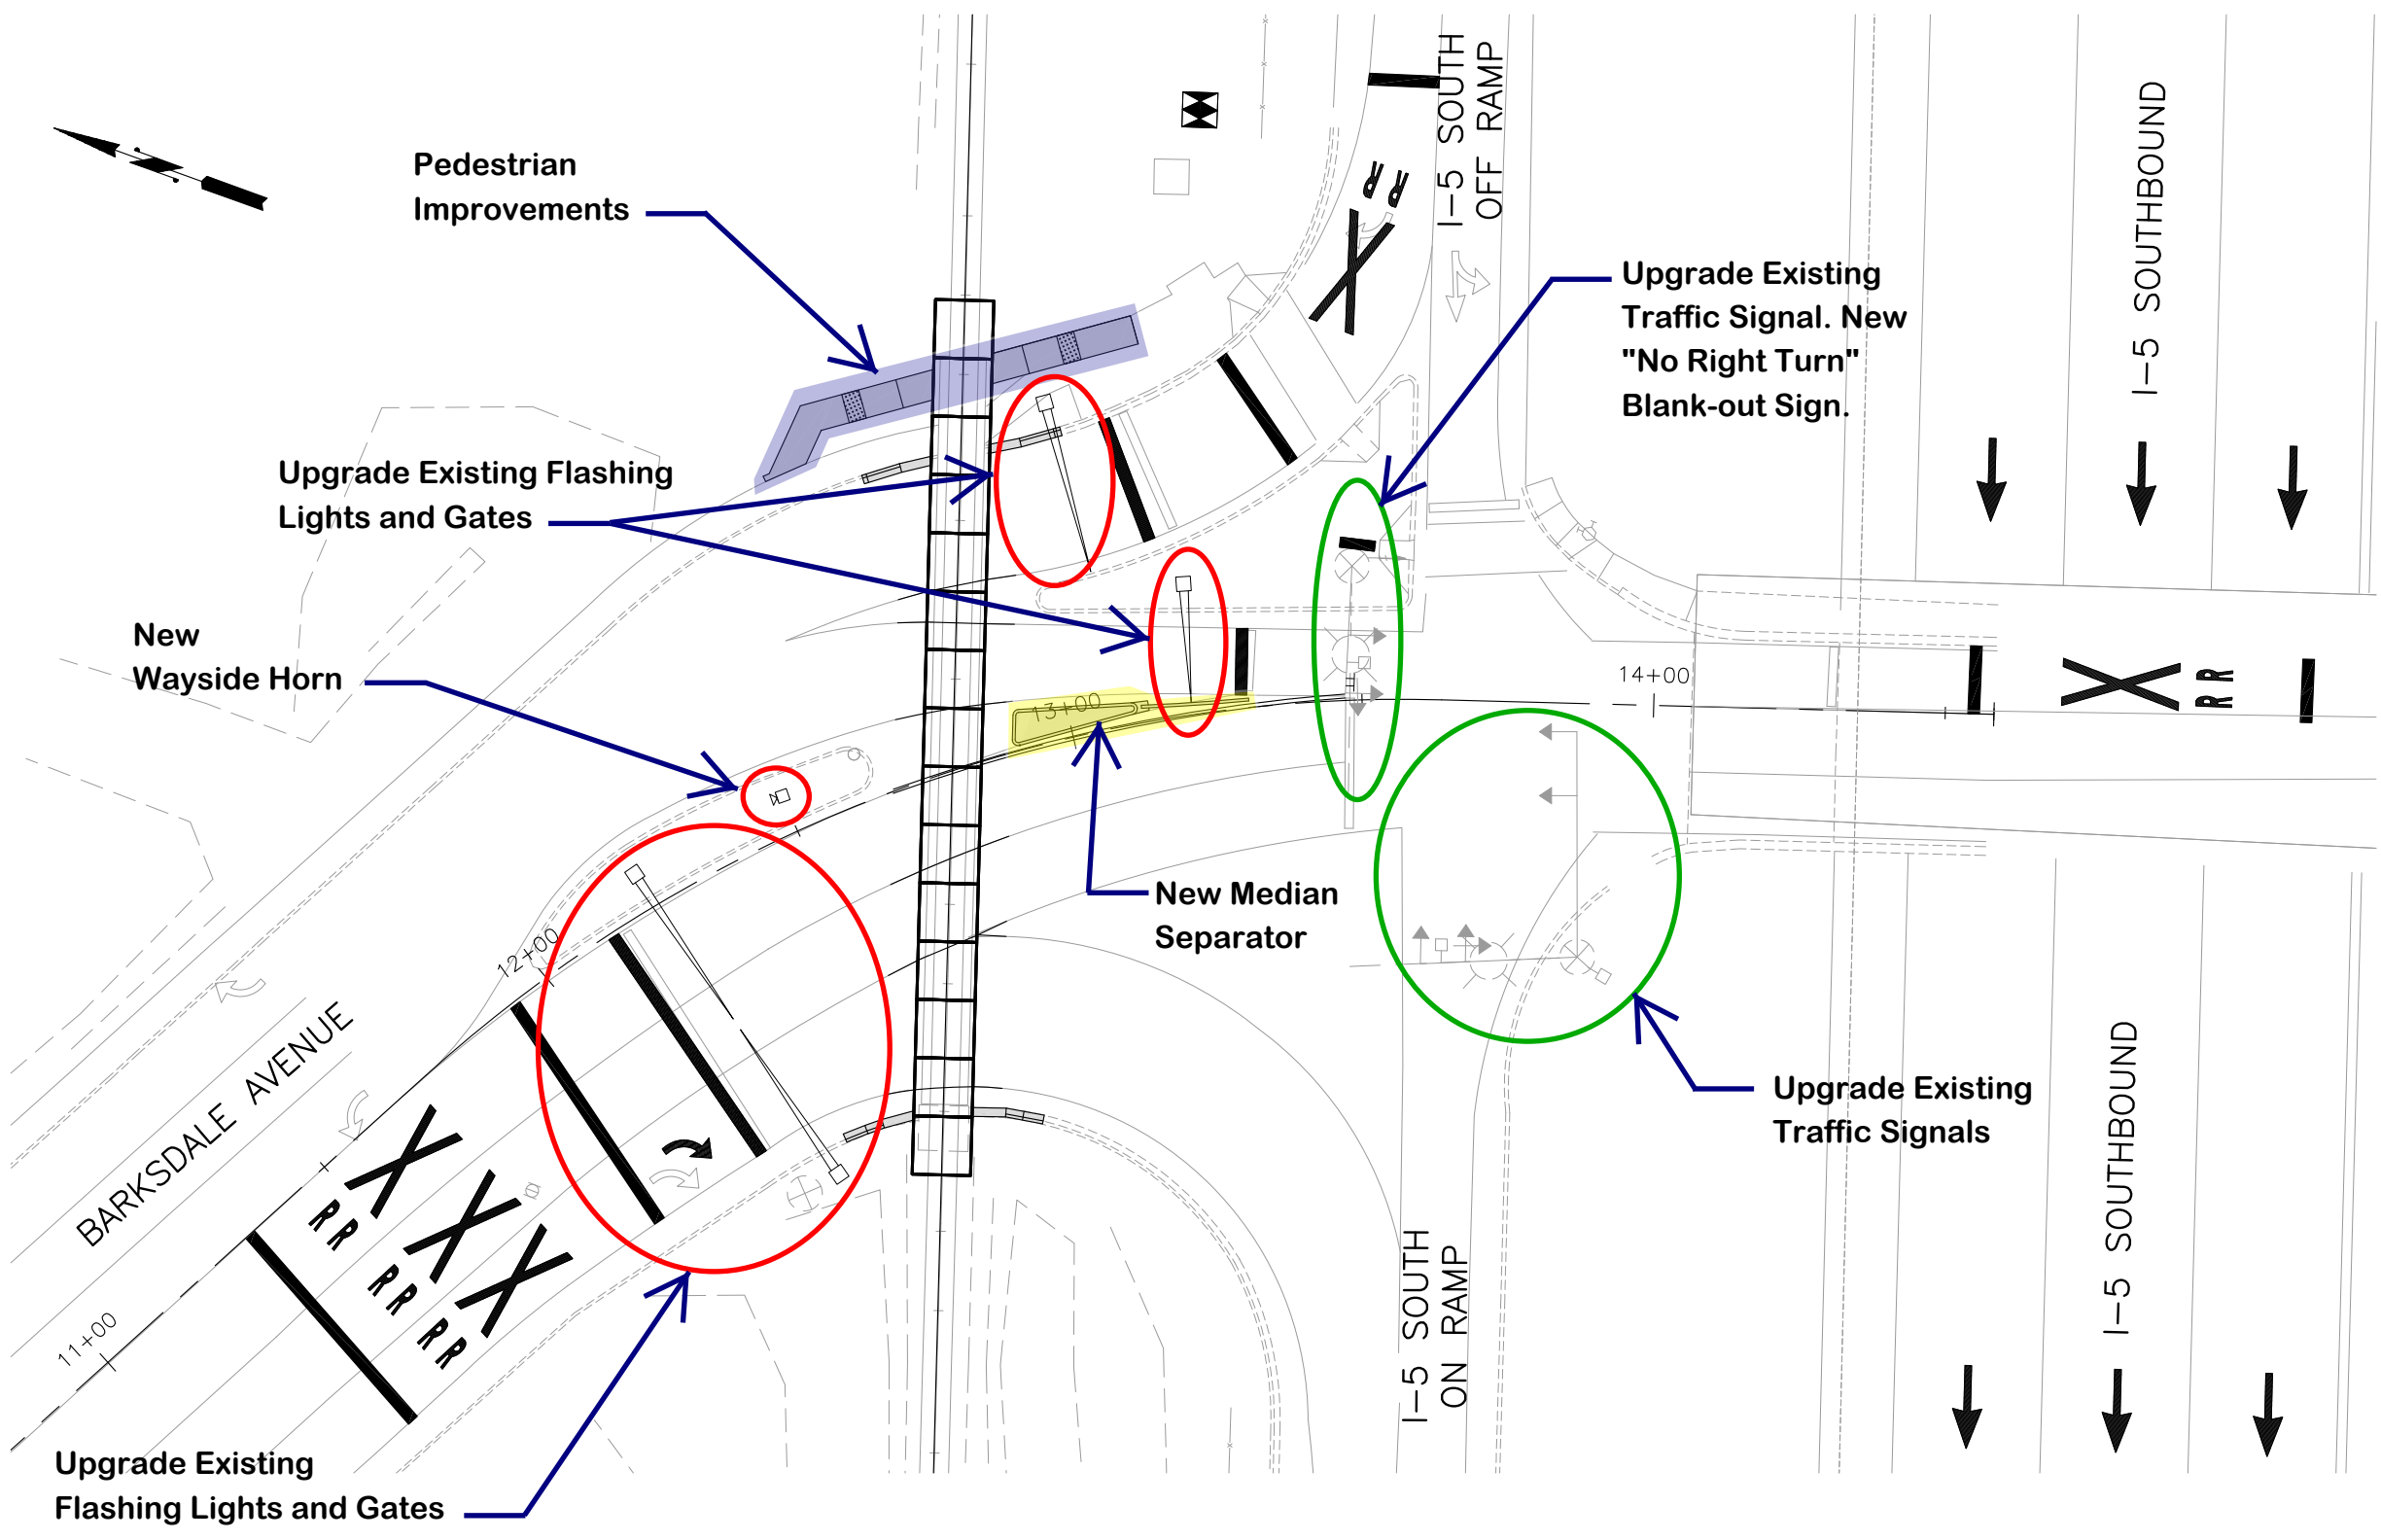


EXHIBIT 4

BARKSDALE AVE  
PROPOSED CONDITION