


KES070119


APPROVED BY: _____
 TITLE: _____
 COMPANY: _____
 DATE: _____

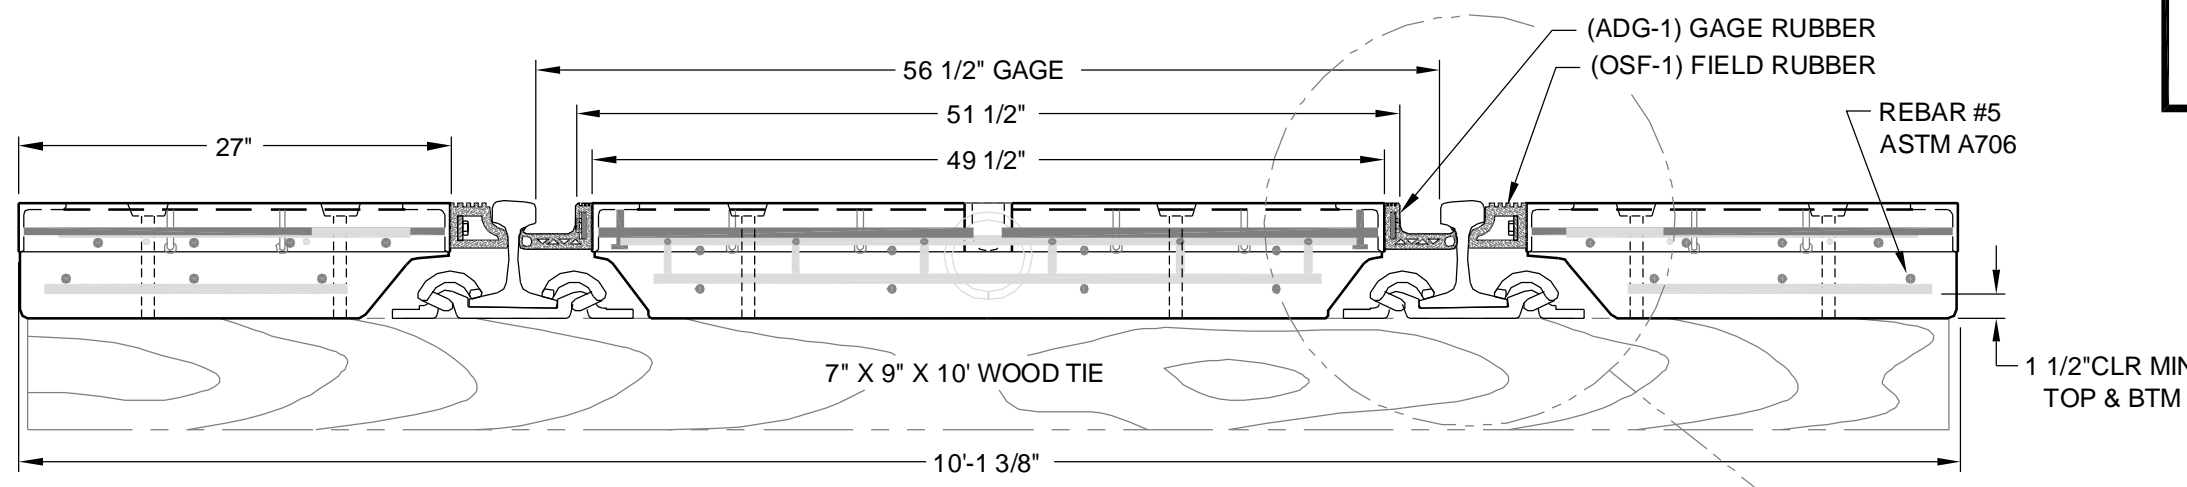

NOTES: RAIL ANCHOR RELIEF IS STANDARD
 ATTACHED RUBBER IS STANDARD
 STANDARD LENGTH IS 8'-1 1/2"
 SEE OMEGA'S MANUAL FOR
 INSTALLATION INSTRUCTIONS


TYPICAL SECTION

SCALE: 1" = 1'-0"

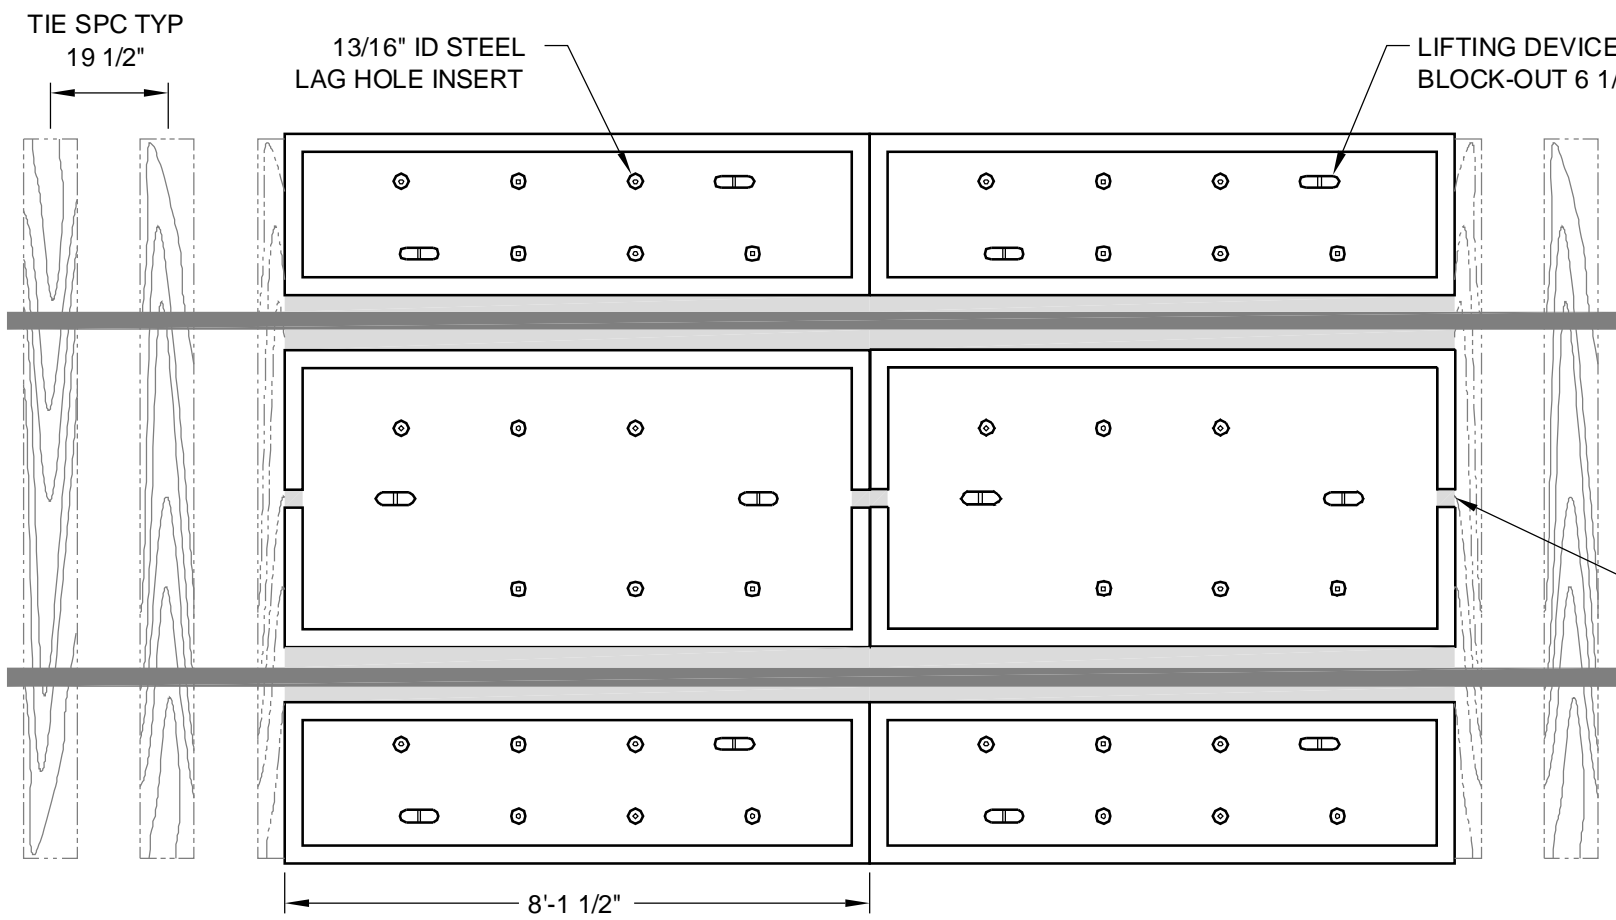

PLAN VIEW

SCALE: 3/8" = 1'-0"

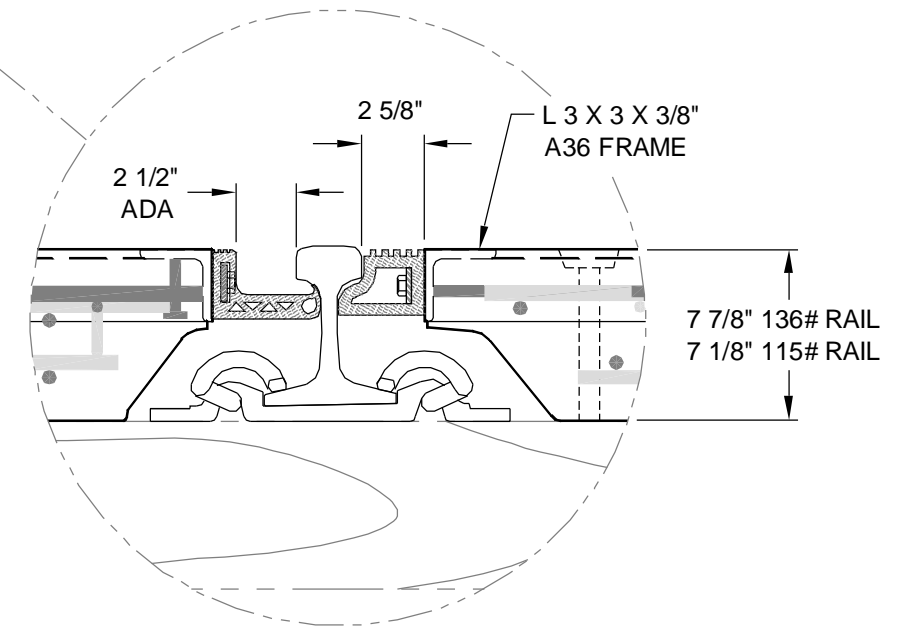

DETAIL A

SCALE: 1 1/2" = 1'-0"

REF. DRAWING		DWG No		OMEGA INDUSTRIES, INC. 7304 N.E. ST. JOHNS RD VANCOUVER, WA 98665	
MO-DY-YR		REVISION RECORD		K.E.S. RESOURCE ENTERPRISES LTD. LAYOUT FOR ADA CONCRETE PANELS ON 10 Ft WOOD TIES, GENERAL ARRANGEMENT	
0				DR.	CHK
				ENGINEER	
				MICHAEL G. ROSKAMP PE	
		DATE		SCALE	
		1-23-07		NOTED	
		DRAWING NUMBER		DRAWN BY:	
		KES070119-SUB		V.V.K.	

THIS DRAWING AND ALL INFORMATION ON IT IS THE PROPERTY OF OMEGA INDUSTRIES INC. IT IS CONFIDENTIAL AND IS GIVEN YOU FOR A LIMITED PURPOSE AND MUST BE RETURNED ON REQUEST NEITHER THIS DRAWING NOR ANY PART OF IT NOR ANY INFORMATION CONCERNING IT MAY BE COPIED, EXHIBITED OR FURNISHED TO OTHERS NOR MAY PHOTOGRAPHS BE TAKEN OF ANY ARTICLE FABRICATED OR ASSEMBLED FROM THIS DRAWING WITHOUT CONSENT OF OMEGA INDUSTRIES INC.