

WALLA WALLA COUNTY
PUBLIC WORKS DEPARTMENT



DODD RD RAILROAD CROSSING

CRP 18-02

RAIL-C360(003)

TA-6416

Commissioners

District 1


James K. Johnson

District 2

Todd L. Kimball

District 3

Greg A. Tompkins

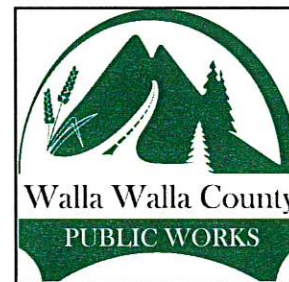

PO BOX 813
WALLA WALLA, WA 99362

(509) 524-2710
(509) 524-2738 - FAX


LEGEND

EXISTING

NEW

- ▲ ANGLE POINT
 - ⊕ BENCH MARK
 - BLOCK CORNER
 - ⊕ IRON PIPE
 - ⊕ MONUMENT (IN CASE)
 - ⊕ MONUMENT (SURFACE)
 - ⊕ SECTION CORNER
 - ⊕ QUARTER CORNER
 - ⊕ SIXTEENTH CORNER
 - ⊕ CLOSING CORNER
 - ⊕ SOIL BORING
 - ⊕ MAIL BOX
 - ⊕ SIGN
 - ★ TREE (Conifer)
 - ★ TREE (Deciduous)
 - ⊕ LIGHT
 - ⊕ TELEPHONE RISER
 - ⊕ UNDERGROUND UTILITY MARKER
 - ⊕ UTILITY POLE
 - ⊕ GUY
 - ⊕ CATCH BASIN
 - ⊕ IRRIGATION RISER
- UTILITIES (EXISTING)**
- GAS
 - POWER (BURIED)
 - SANITARY SEWER
 - WATER
 - TELEPHONE (BURIED)
 - TV (BURIED)


THE UNDERGROUND UTILITIES SHOWN HAVE BEEN LOCATED AS ACCURATELY AS POSSIBLE FROM FIELD SURVEY INFORMATION AND EXISTING DRAWINGS. WALLA WALLA COUNTY MAKES NO GUARANTEES THAT THE UNDERGROUND UTILITIES SHOWN COMPRISE ALL SUCH UTILITIES IN THE AREA, EITHER IN SERVICE OR ABANDONED. FURTHER, WE DO NOT WARRANT THAT THE UNDERGROUND UTILITIES SHOWN ARE IN EXACT LOCATION INDICATED, ALTHOUGH WE DO CERTIFY THAT THEY ARE LOCATED AS ACCURATELY AS POSSIBLE FROM INFORMATION AVAILABLE.

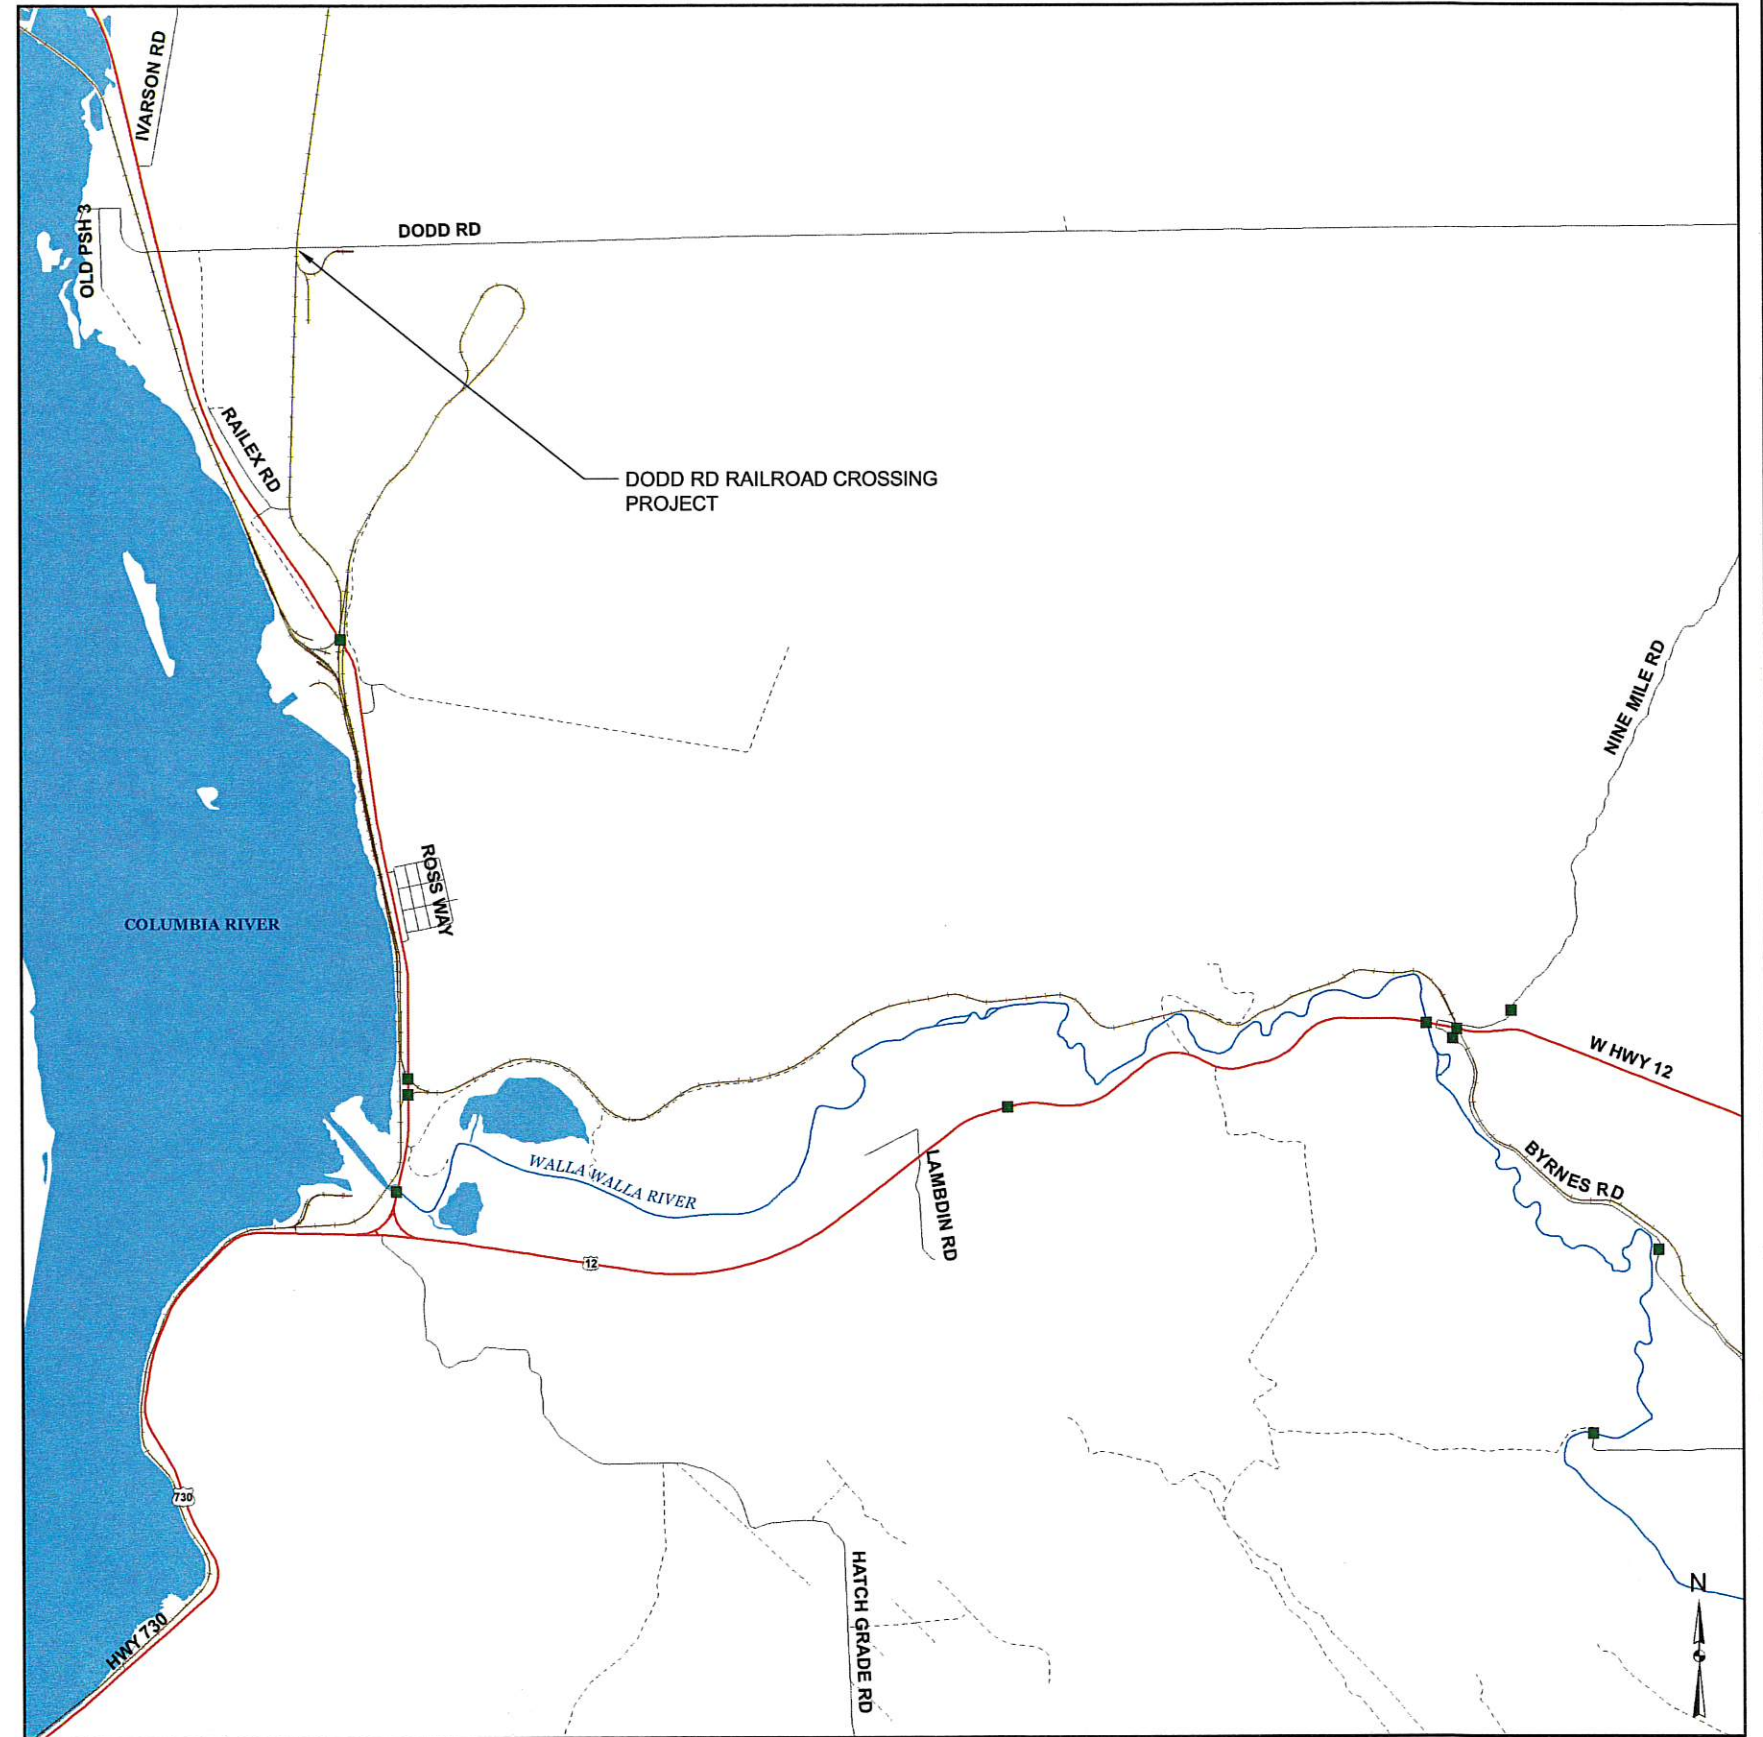


SHEET INDEX	
SHEET	DESCRIPTIONS
1	COVER SHEET
2	VICINITY MAP
3	SUMMARY OF QUANTITIES
4	PLAN & PROFILE
T1	TRAFFIC CONTROL PLAN

DRAWN: SAH	REGION NO.	STATE	FED. AID PROJ. NO.
DESIGNER: SAW	10	WASH	RAIL-C360(003) TA-6416
CHECKED: SAW	JOB NUMBER	18-02	
PROJ. ENG.: SAW	REV DATE	REVISION	BY APP'D
APPROVED BY: SAW	3/26/2019		

18-02

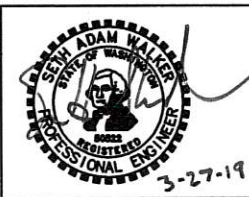

Walla Walla County
PUBLIC WORKS DEPARTMENT
3/26/2019
PLOT DATE

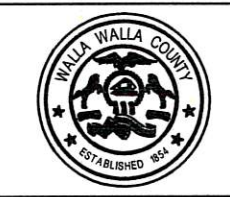

DODD RD RAILROAD CROSSING
VICINITY MAP
SHEET 2

SUMMARY of QUANTITIES

ITEM NO	ITEM DESCRIPTION	TOTAL QUANTITY	UNITS		
PREPARATION					
1	MOBILIZATION	1.00	LS		
2	REMOVAL OF STRUCTURE AND OBSTRUCTION	1.00	LS		
HOT MIX ASPHALT					
3	HMA CL. 1/2 IN. PG 64-28	12.05	TON		
TRAFFIC					
4	PAINT LINE	390.00	LF		
5	PAINTED STOP LINE	24.00	LF		
6	PROJECT TEMPORARY TRAFFIC CONTROL	1.00	LS		
7	BEAM GUARDRAIL TYPE 31 NON-FLARED TERMINAL (TL-2)	2.00	EA		
8	BEAM GUARDRAIL TYPE 31 ANCHOR TYPE 10	2.00	EA		
OTHER ITEMS					
9	TRIMMING AND CLEANUP	1.00	LS		
10	SPCC PLAN	1.00	LS		
11	MINOR CHANGE	\$3000.00	CALC		

NOTE: FOR SPECIAL FEATURES SEE SPECIAL PROVISIONS.

DRAWN: SAH	REGION NO.	STATE	FED. AID PROJ. NO.
DESIGNER: SAW	10	WASH	RAIL-C360(003) TA-6416
CHECKED: SAW	JOB NUMBER		
PROJ. ENG.: SAW	18-02		
APPROVED BY: SAW	3/26/2019	REV DATE	BY APP'D




Walla Walla County

PUBLIC WORKS DEPARTMENT


4/11/2019
PLOT DATE



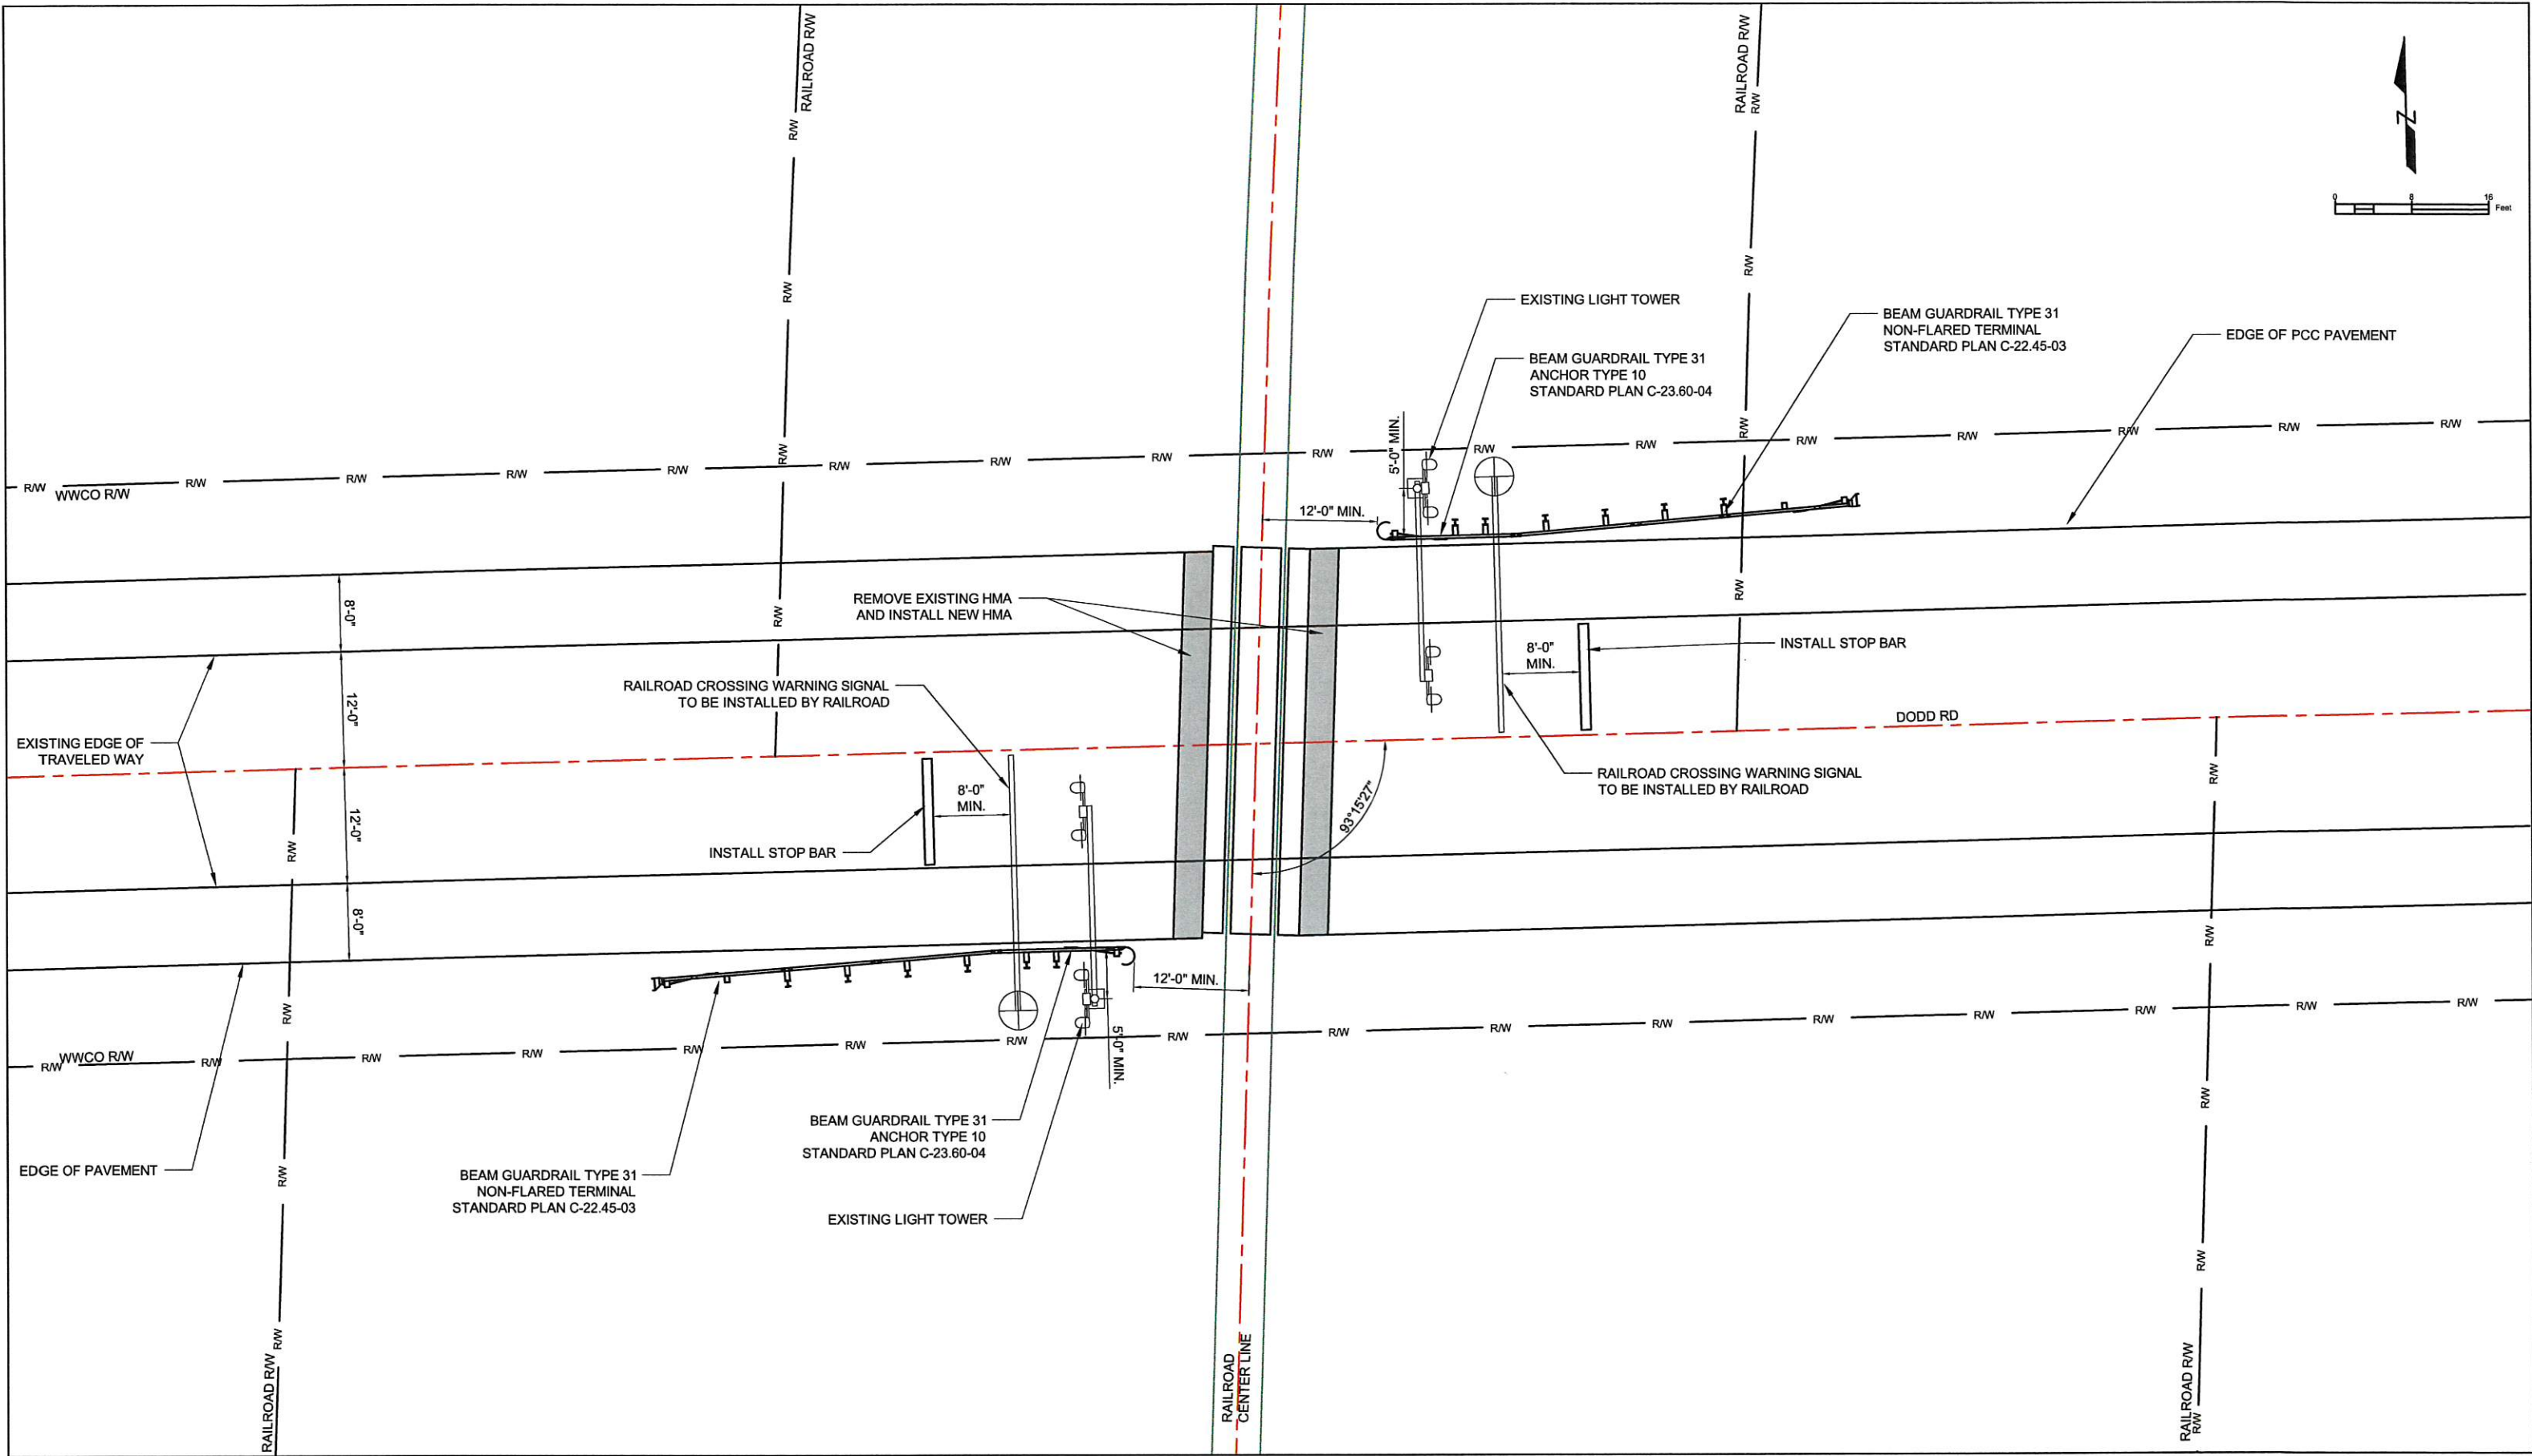


DRAWN: SAH				REGION NO.	STATE
DESIGNER: SAH				10	WASH
CHECKED: SAW				JOB NUMBER	
PROJ. ENG.: SAW				18-02	
APPROVED BY: SAW					
3/26/2019	REV DATE	REVISION	BY	APP'D	


FED. AID PROJ. NO.
RAIL-C360(003)
TA-6416

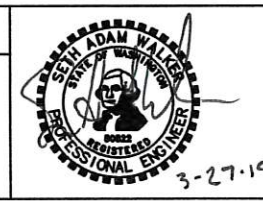

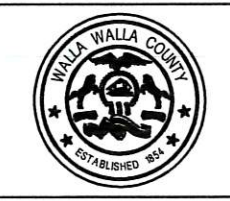


Walla Walla County
PUBLIC WORKS DEPARTMENT
 3/26/2019
 PLOT DATE

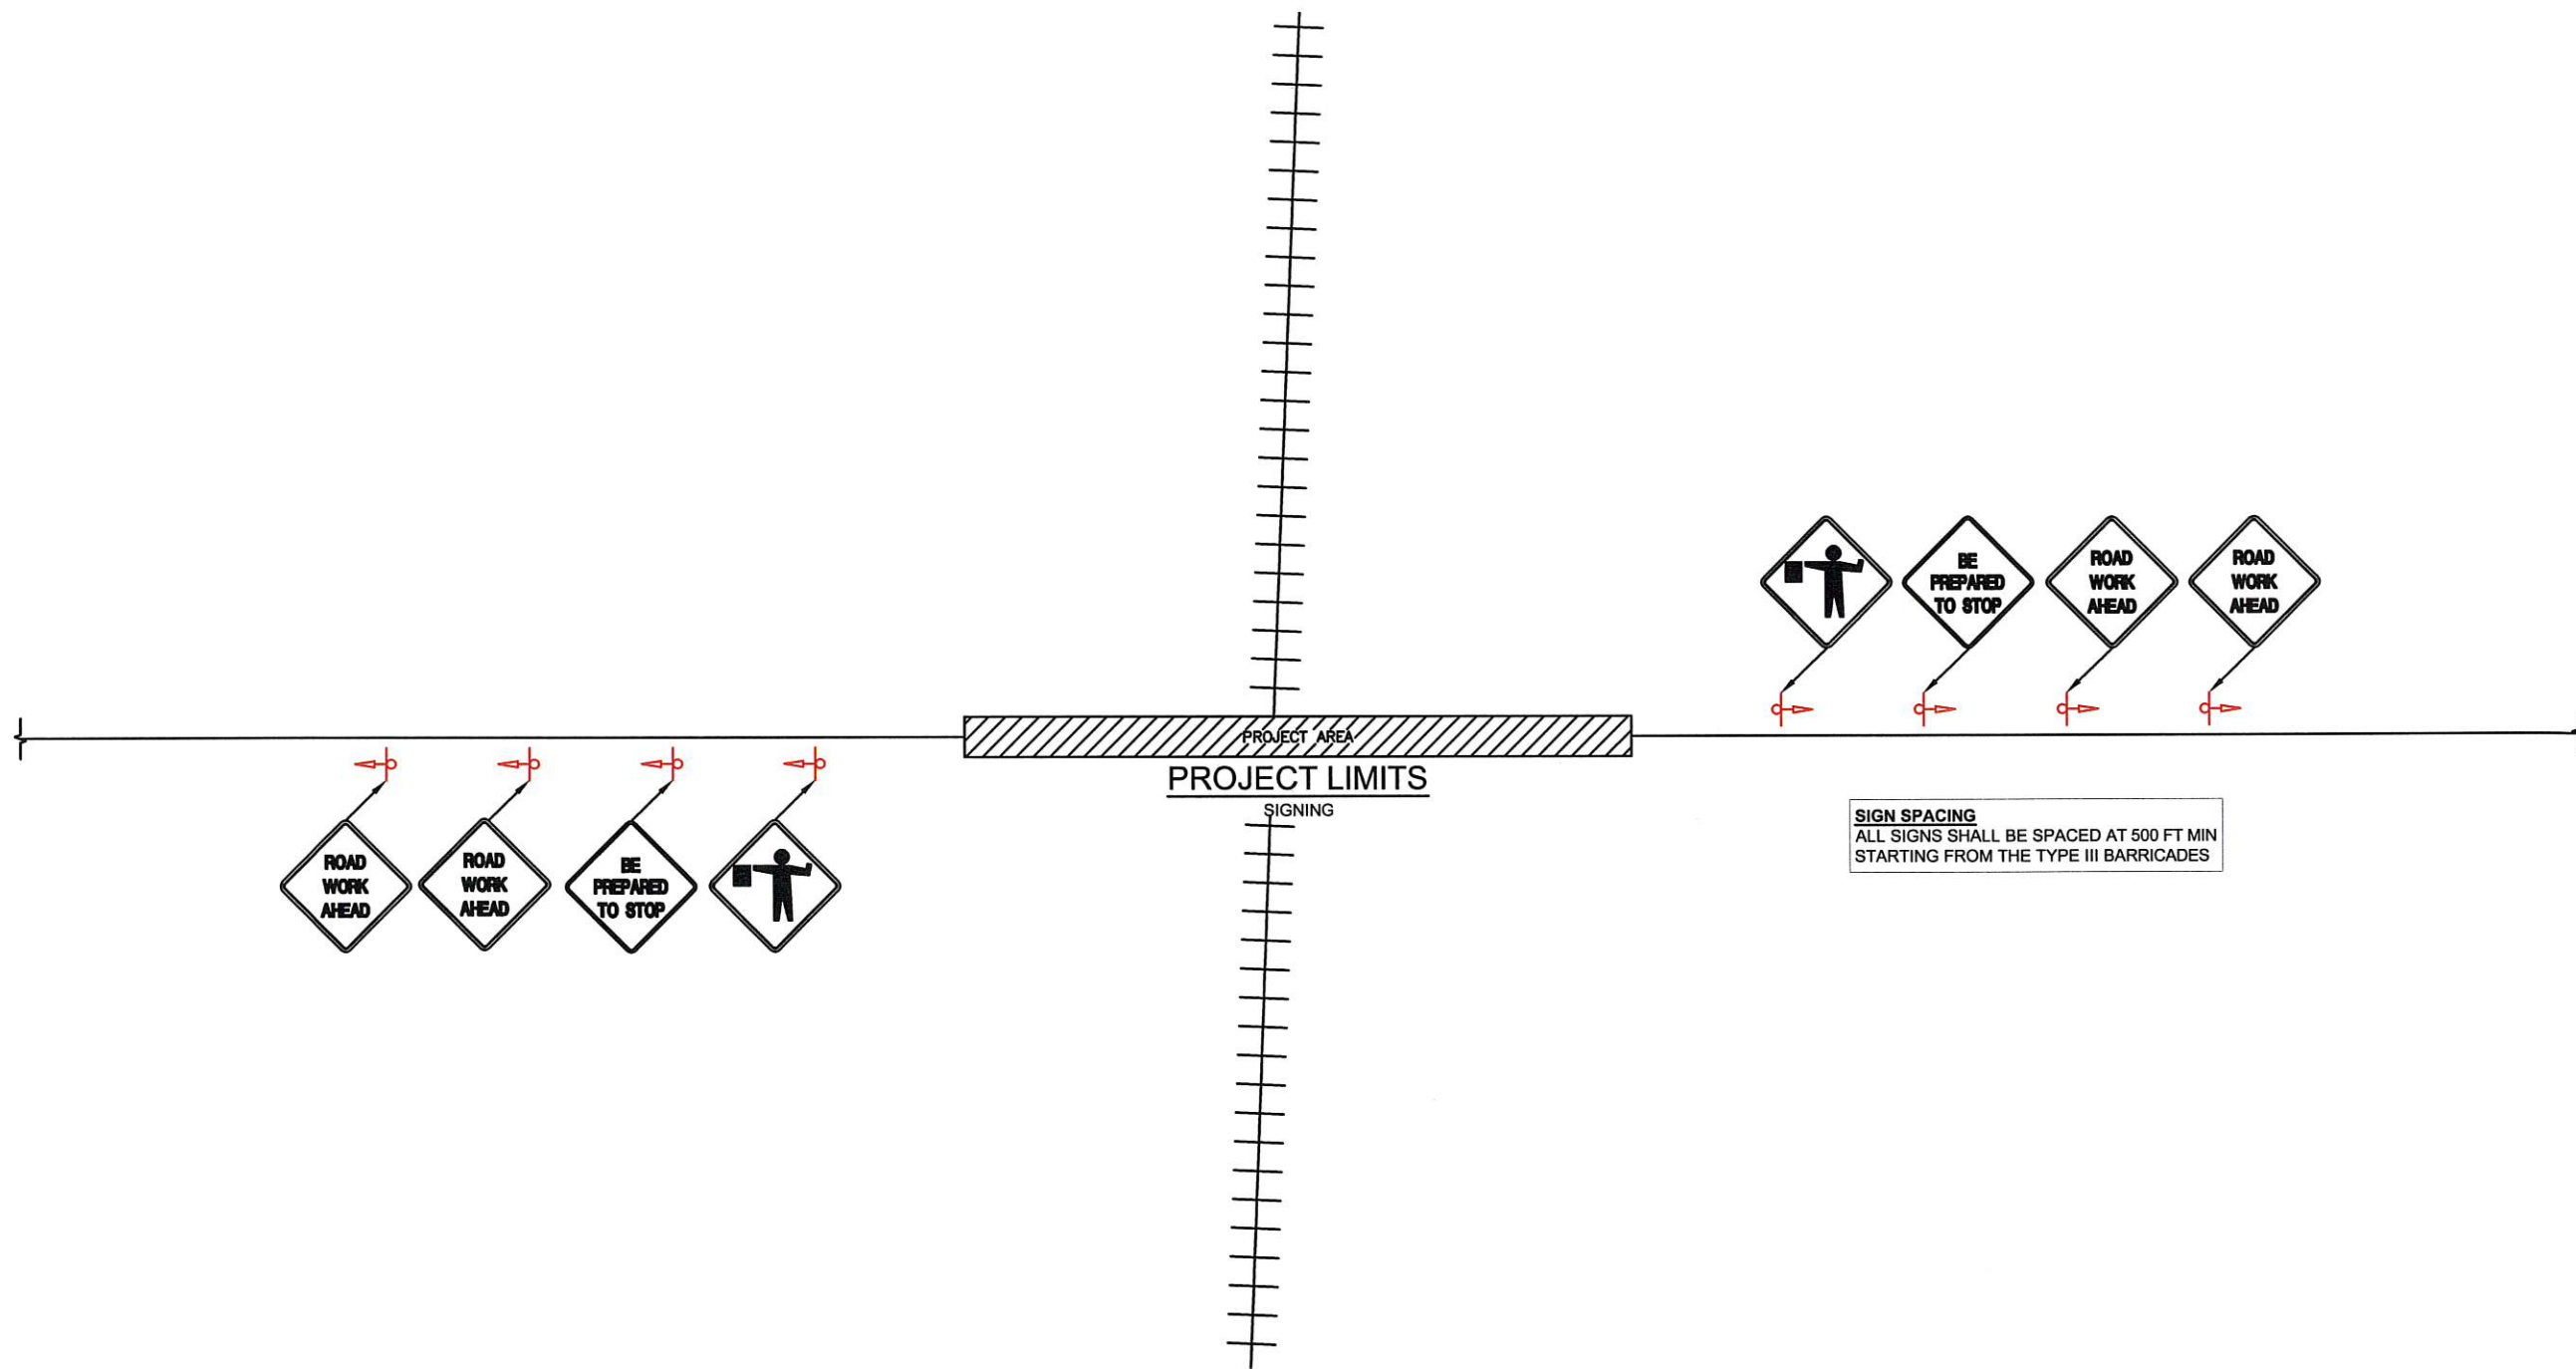

DODD RD RAILROAD CROSSING
PLAN SHEET
 SHEET **4**



LEGEND

-  TEMP. SIGN
-  SIGN DOUBLE POST
-  TYPE III BARRICADE

DRAWN: SAH				REGION NO.	STATE	FED. AID PROJ. NO.
DESIGNER: SAH				10	WASH	RAIL-C360(003) TA-6416
CHECKED: SAW				JOB NUMBER		
PROJ. ENG.: SAW				18-02		
APPROVED BY: SAW						
3/26/2019	REV DATE	REVISION	BY	APP'D		

RAIL-C360(003)
TA-6416



Walla Walla County
PUBLIC WORKS DEPARTMENT



DODD RD RAILROAD CROSSING		SHEET T1
TRAFFIC CONTROL		

3-27-19

3/26/2019
PLOT DATE