

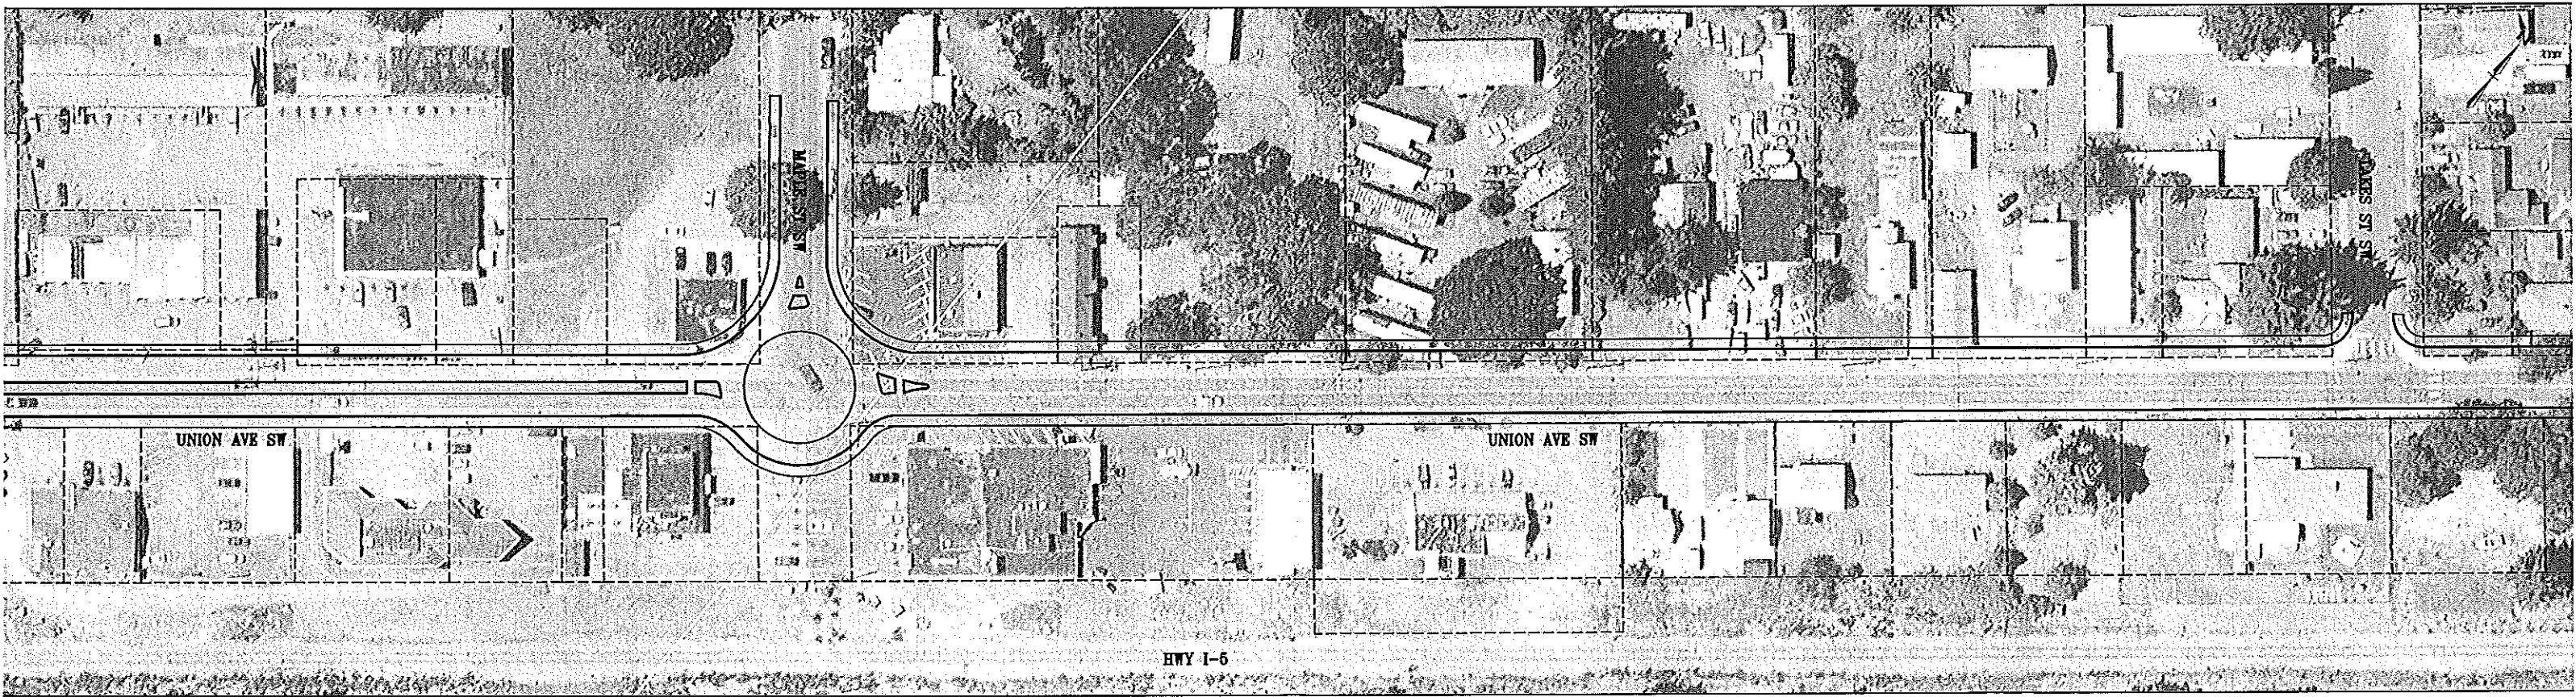
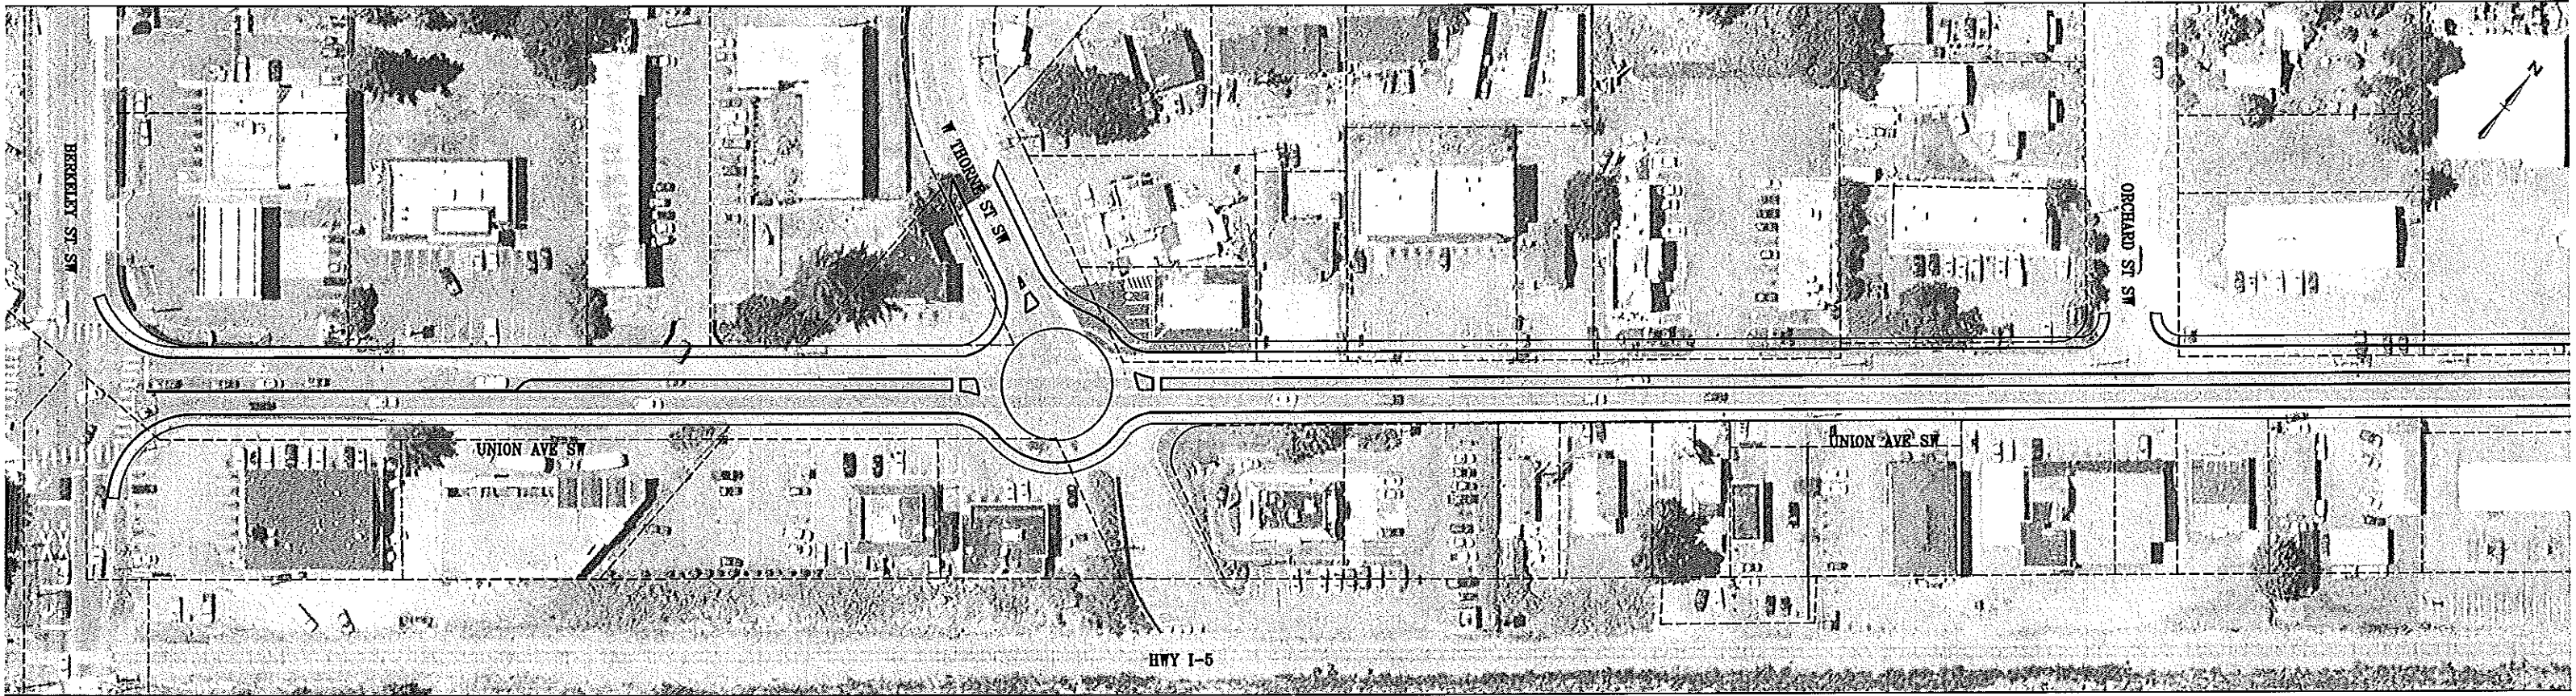


UNION AVE
U-TURN OPTION
SCALE: 1" = 50'

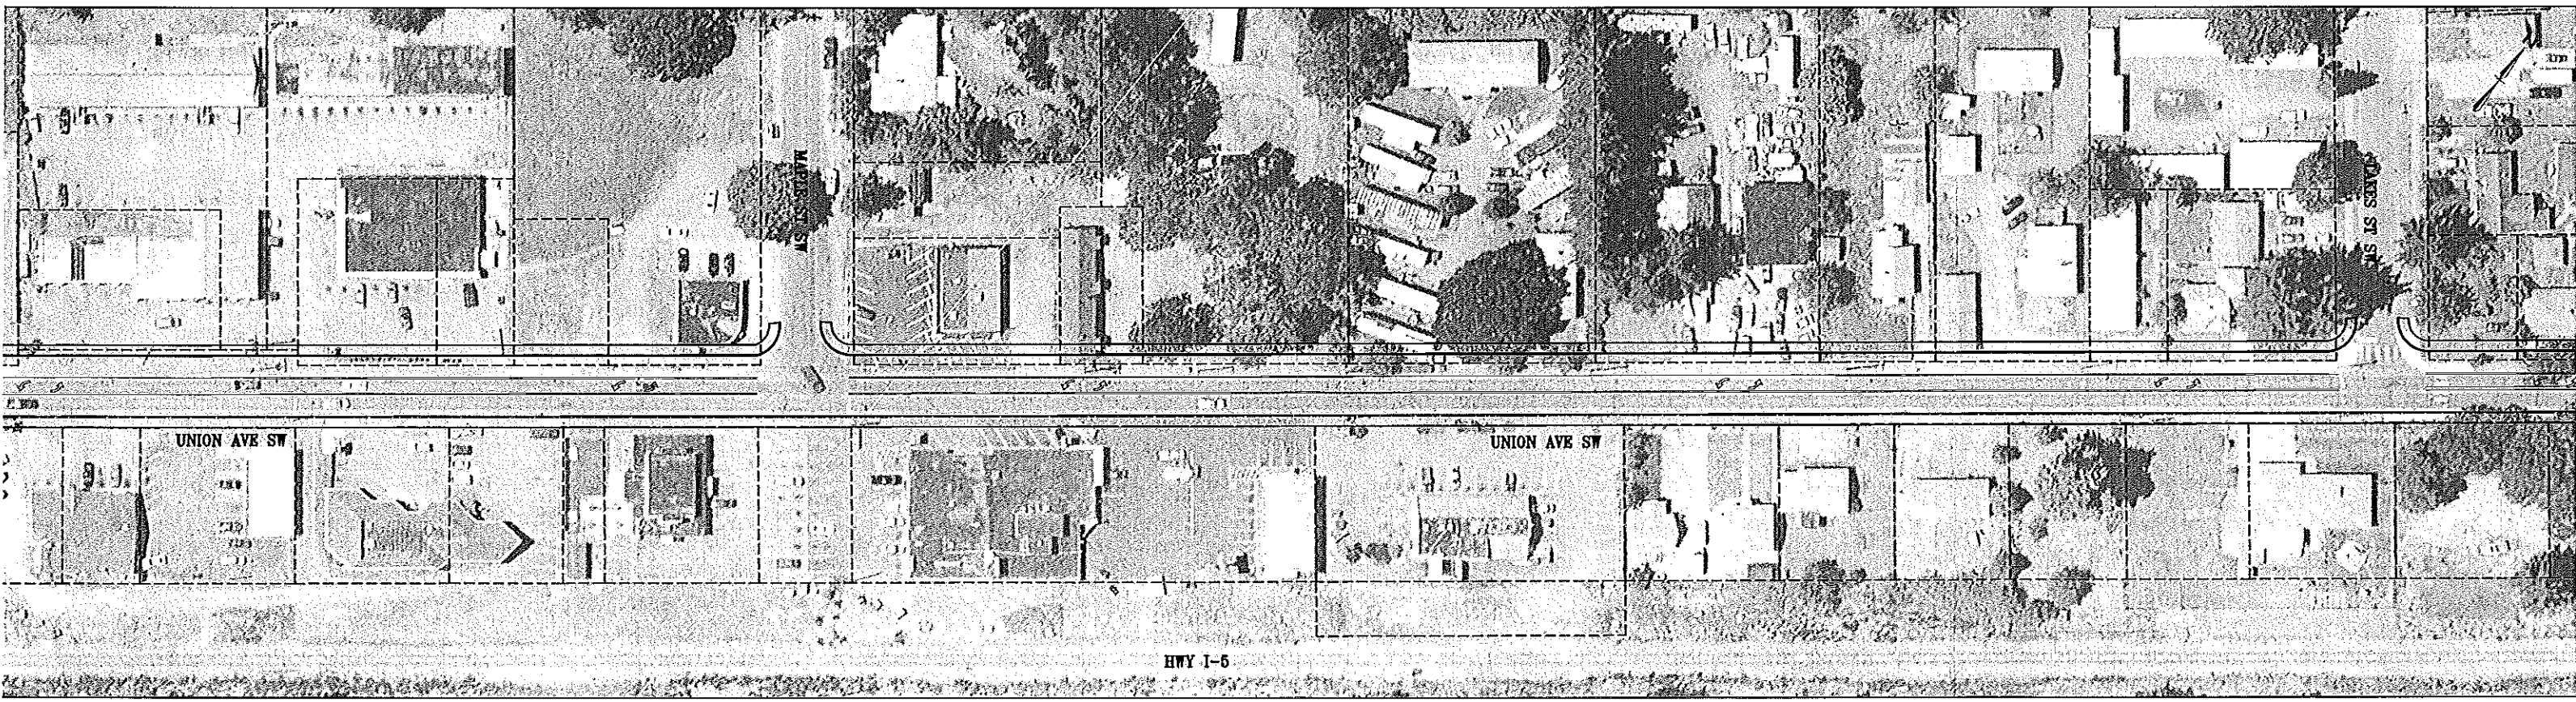

UNION AVE
ROUND-ABOUT OPTION

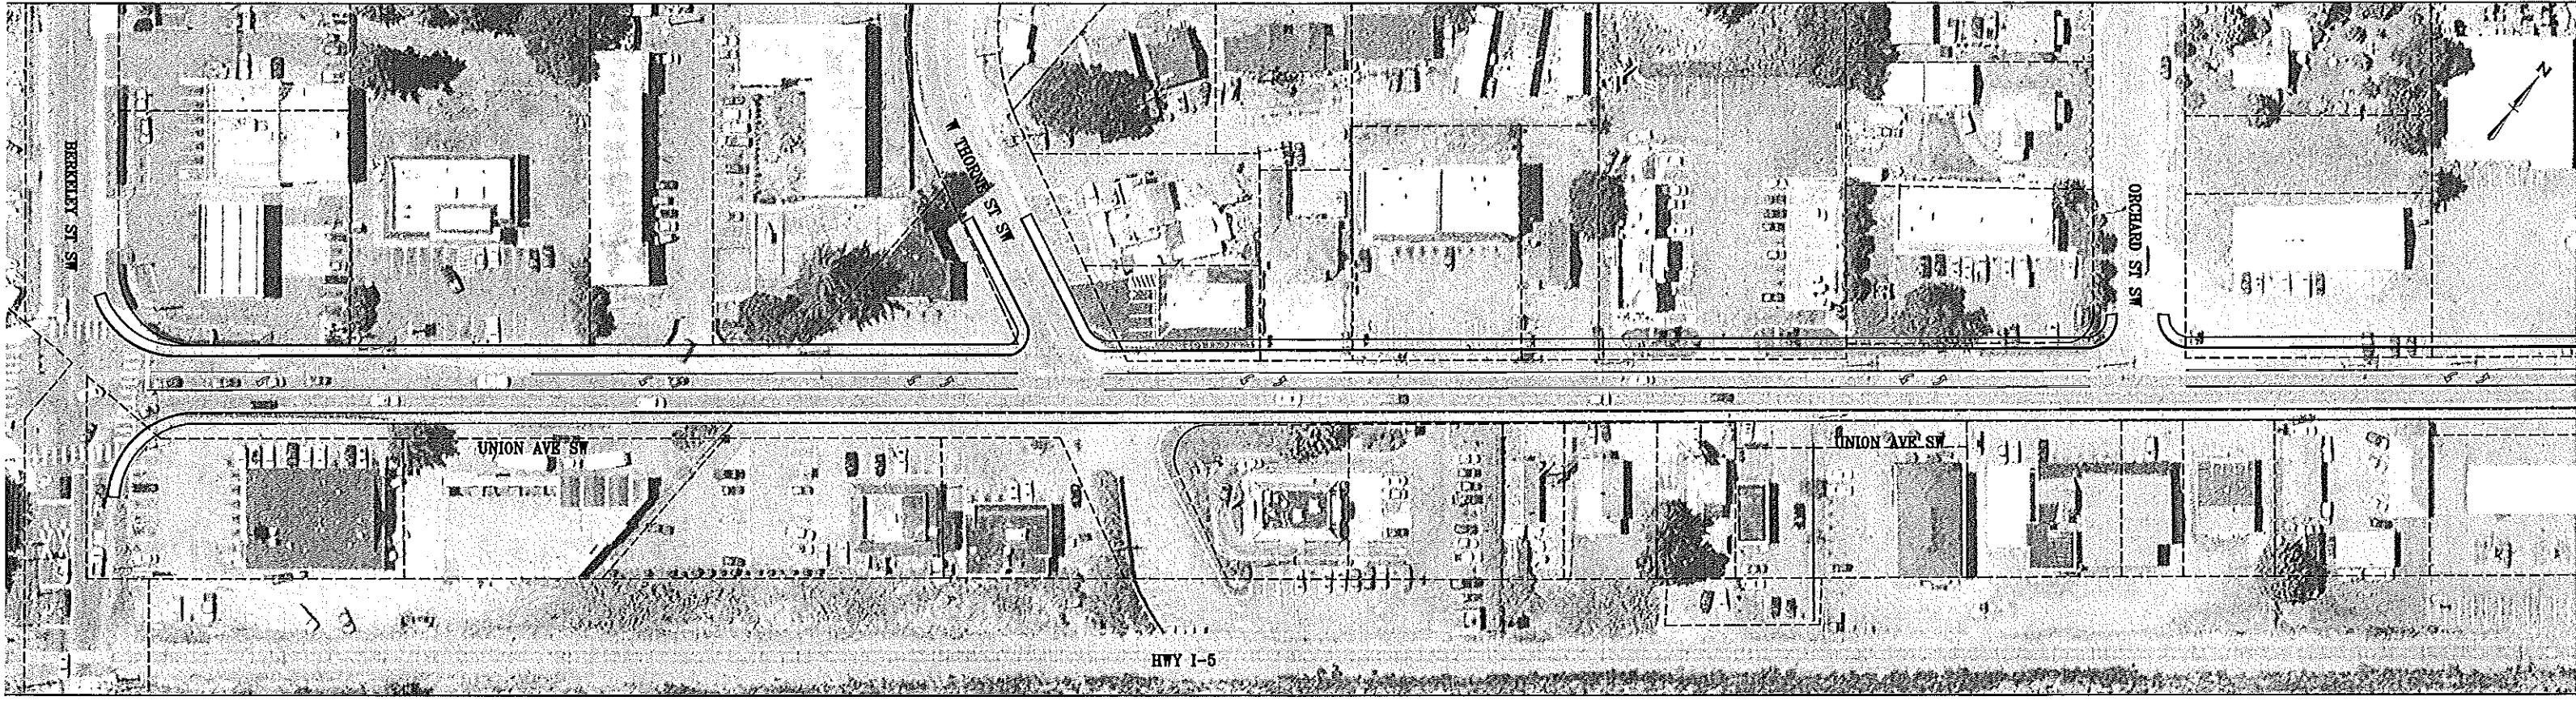

UNION AVE
CENTER TURN LANE OPTION
SCALE: 1" = 50'