


BROWN ~ HOLBROOK EXTENSION		
SCALE 1" = 100'		DRAWN BY ~ JSC
DATE 12-17-14		
PATTISON WATER COMPANY		

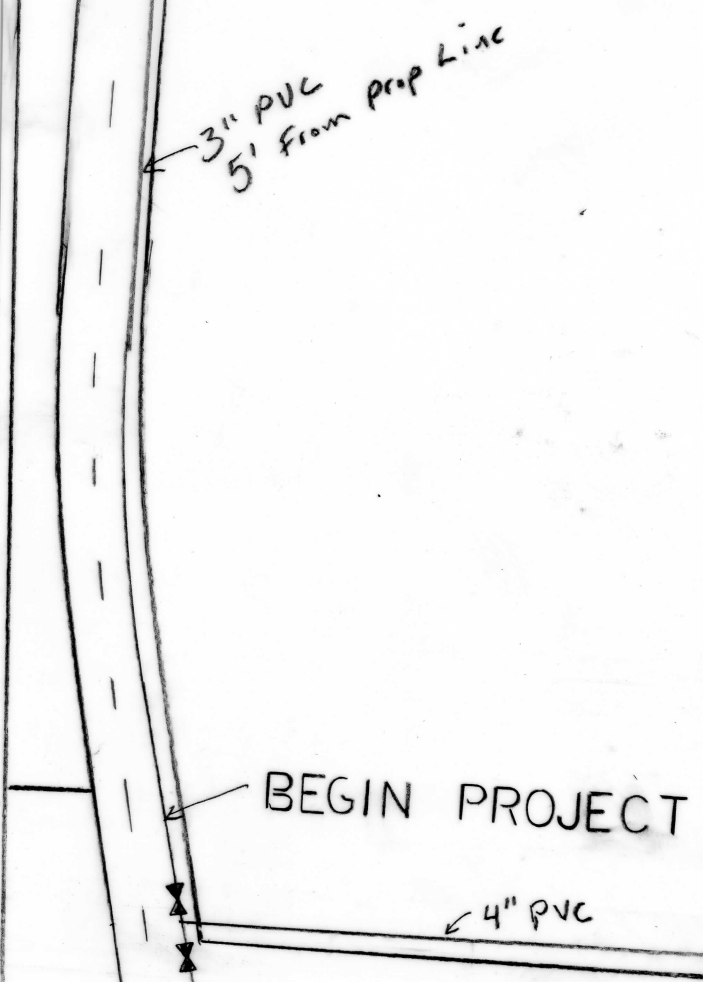

83 RD AVE