



DRAWN BY: ALB  
 CHECKED BY: DGM  
 SHEET: DGM-2

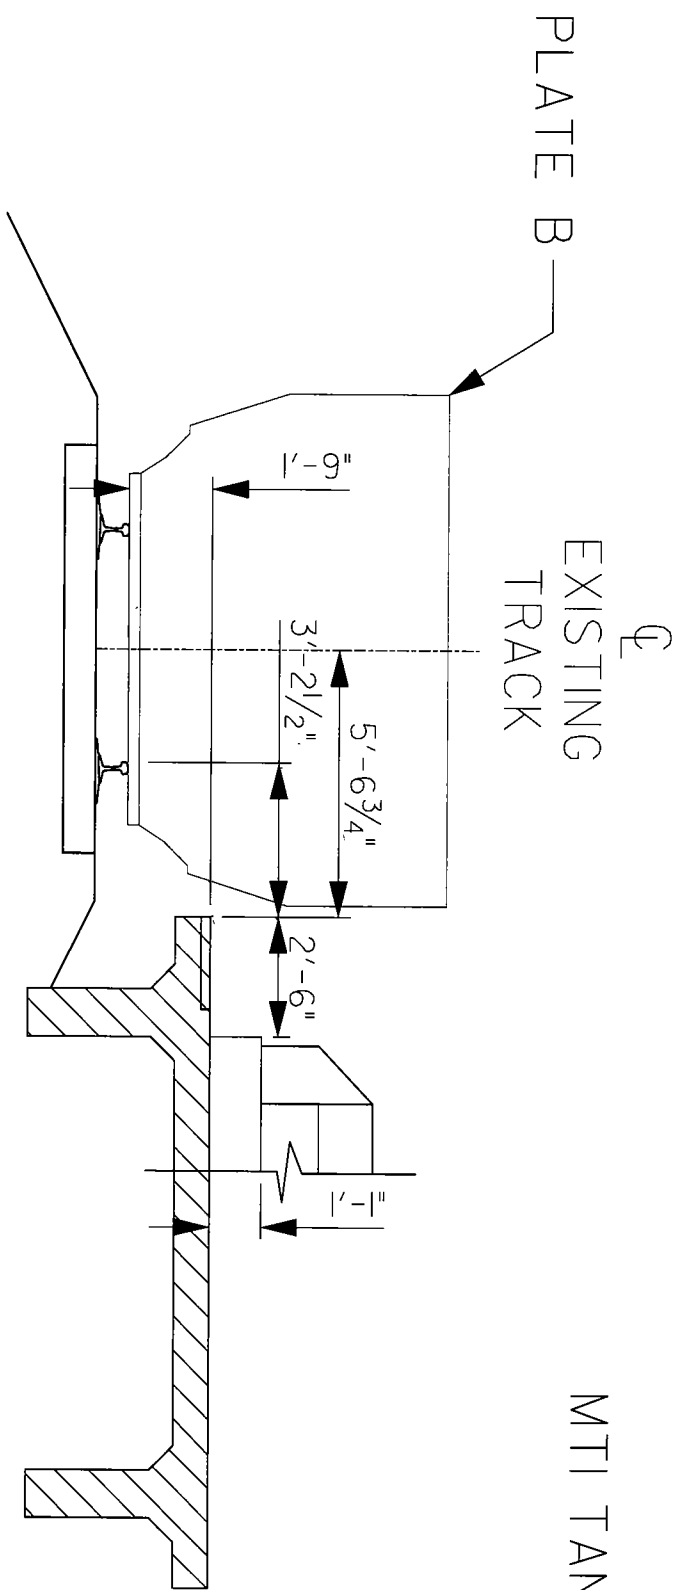


LAKEWOOD NORTH END OF  
 PLATFORM SECTION C

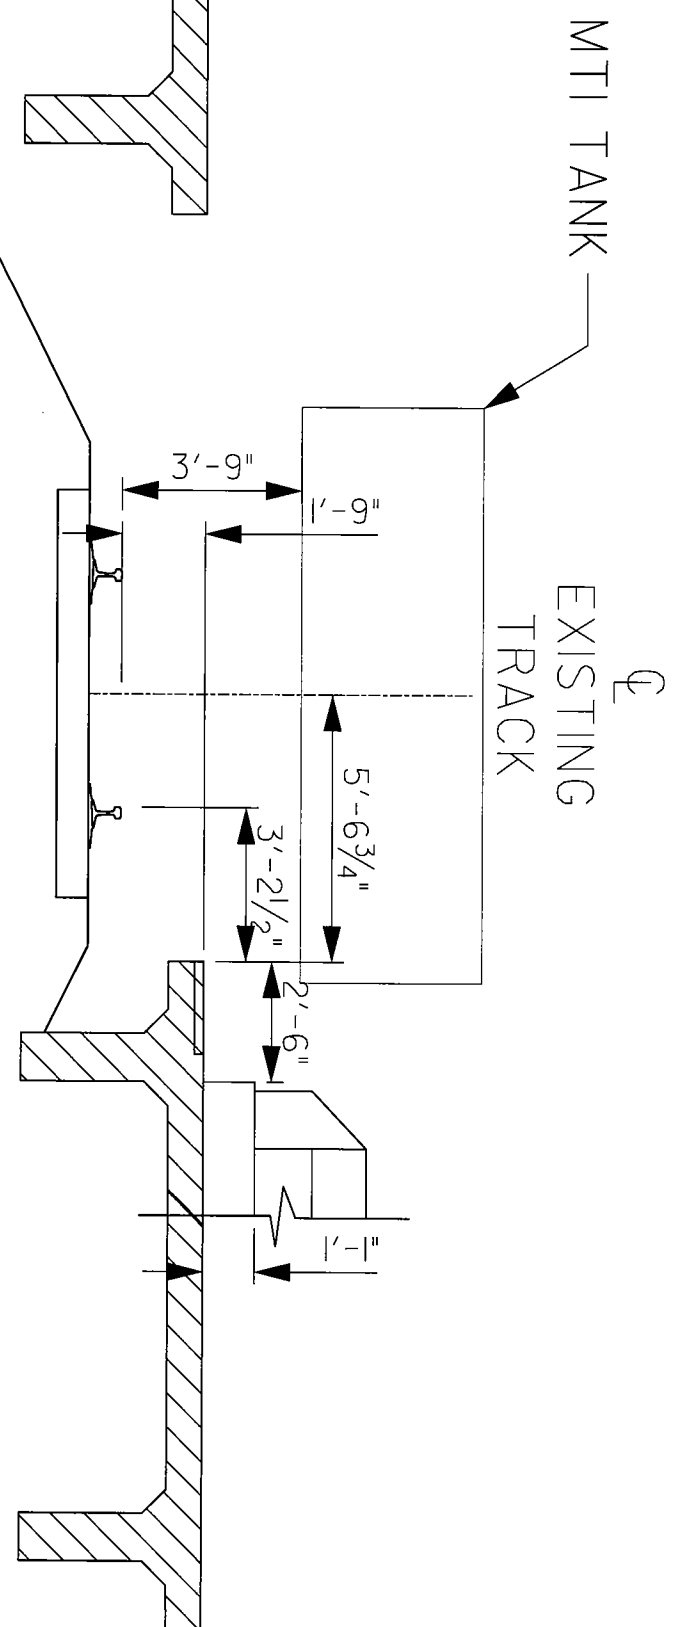

LAKEWOOD NORTH END OF  
 PLATFORM SECTION C

HORIZONTAL SCALE IN FEET

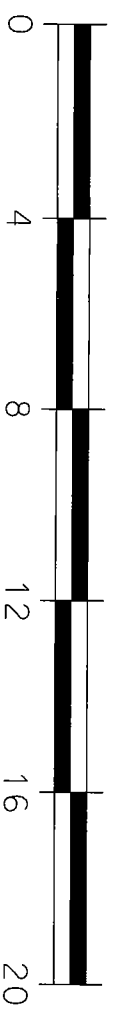

DRAWN BY: ALB  
 CHECKED BY: DGM  
 SHEET: DGM-1A