



EXHIBIT A  
CHEHALIS PH2  
8" STW HP SUPPLY MAIN  
2011

21775

PHASE 1 PHASE 2

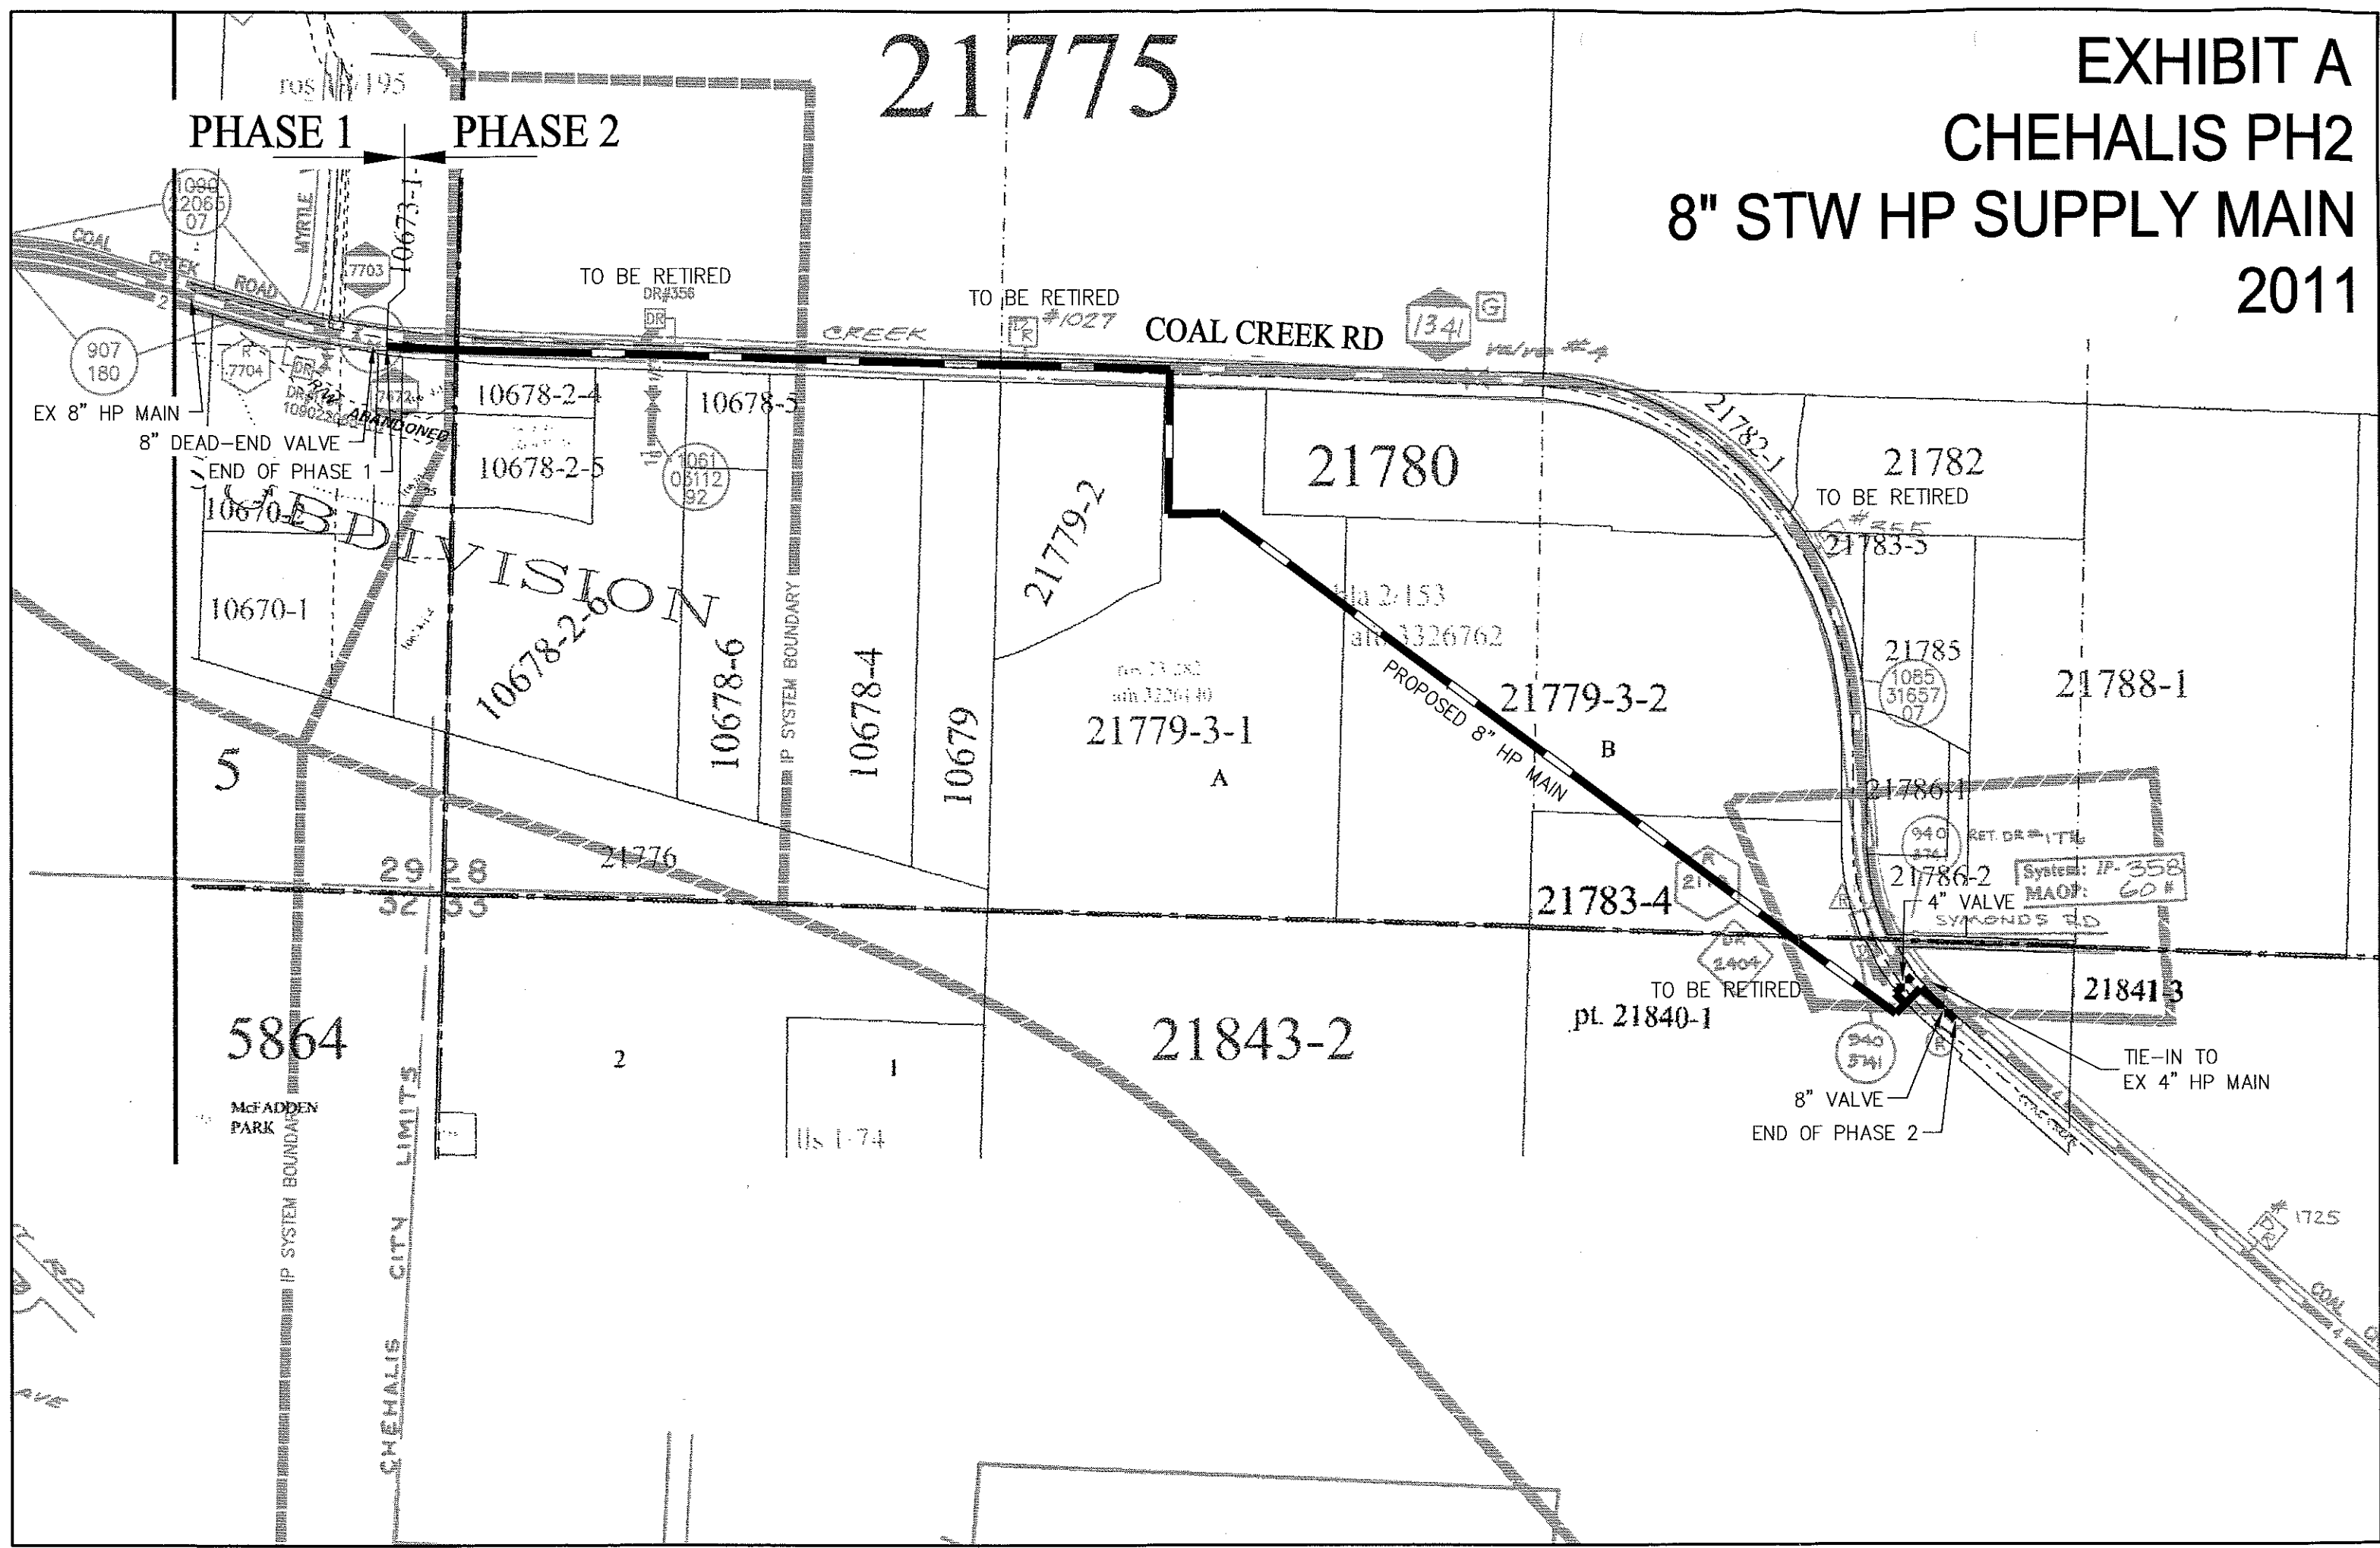

# EXHIBIT D CHEHALIS PH1 EX 8" STW HP SUPPLY MAIN 2007

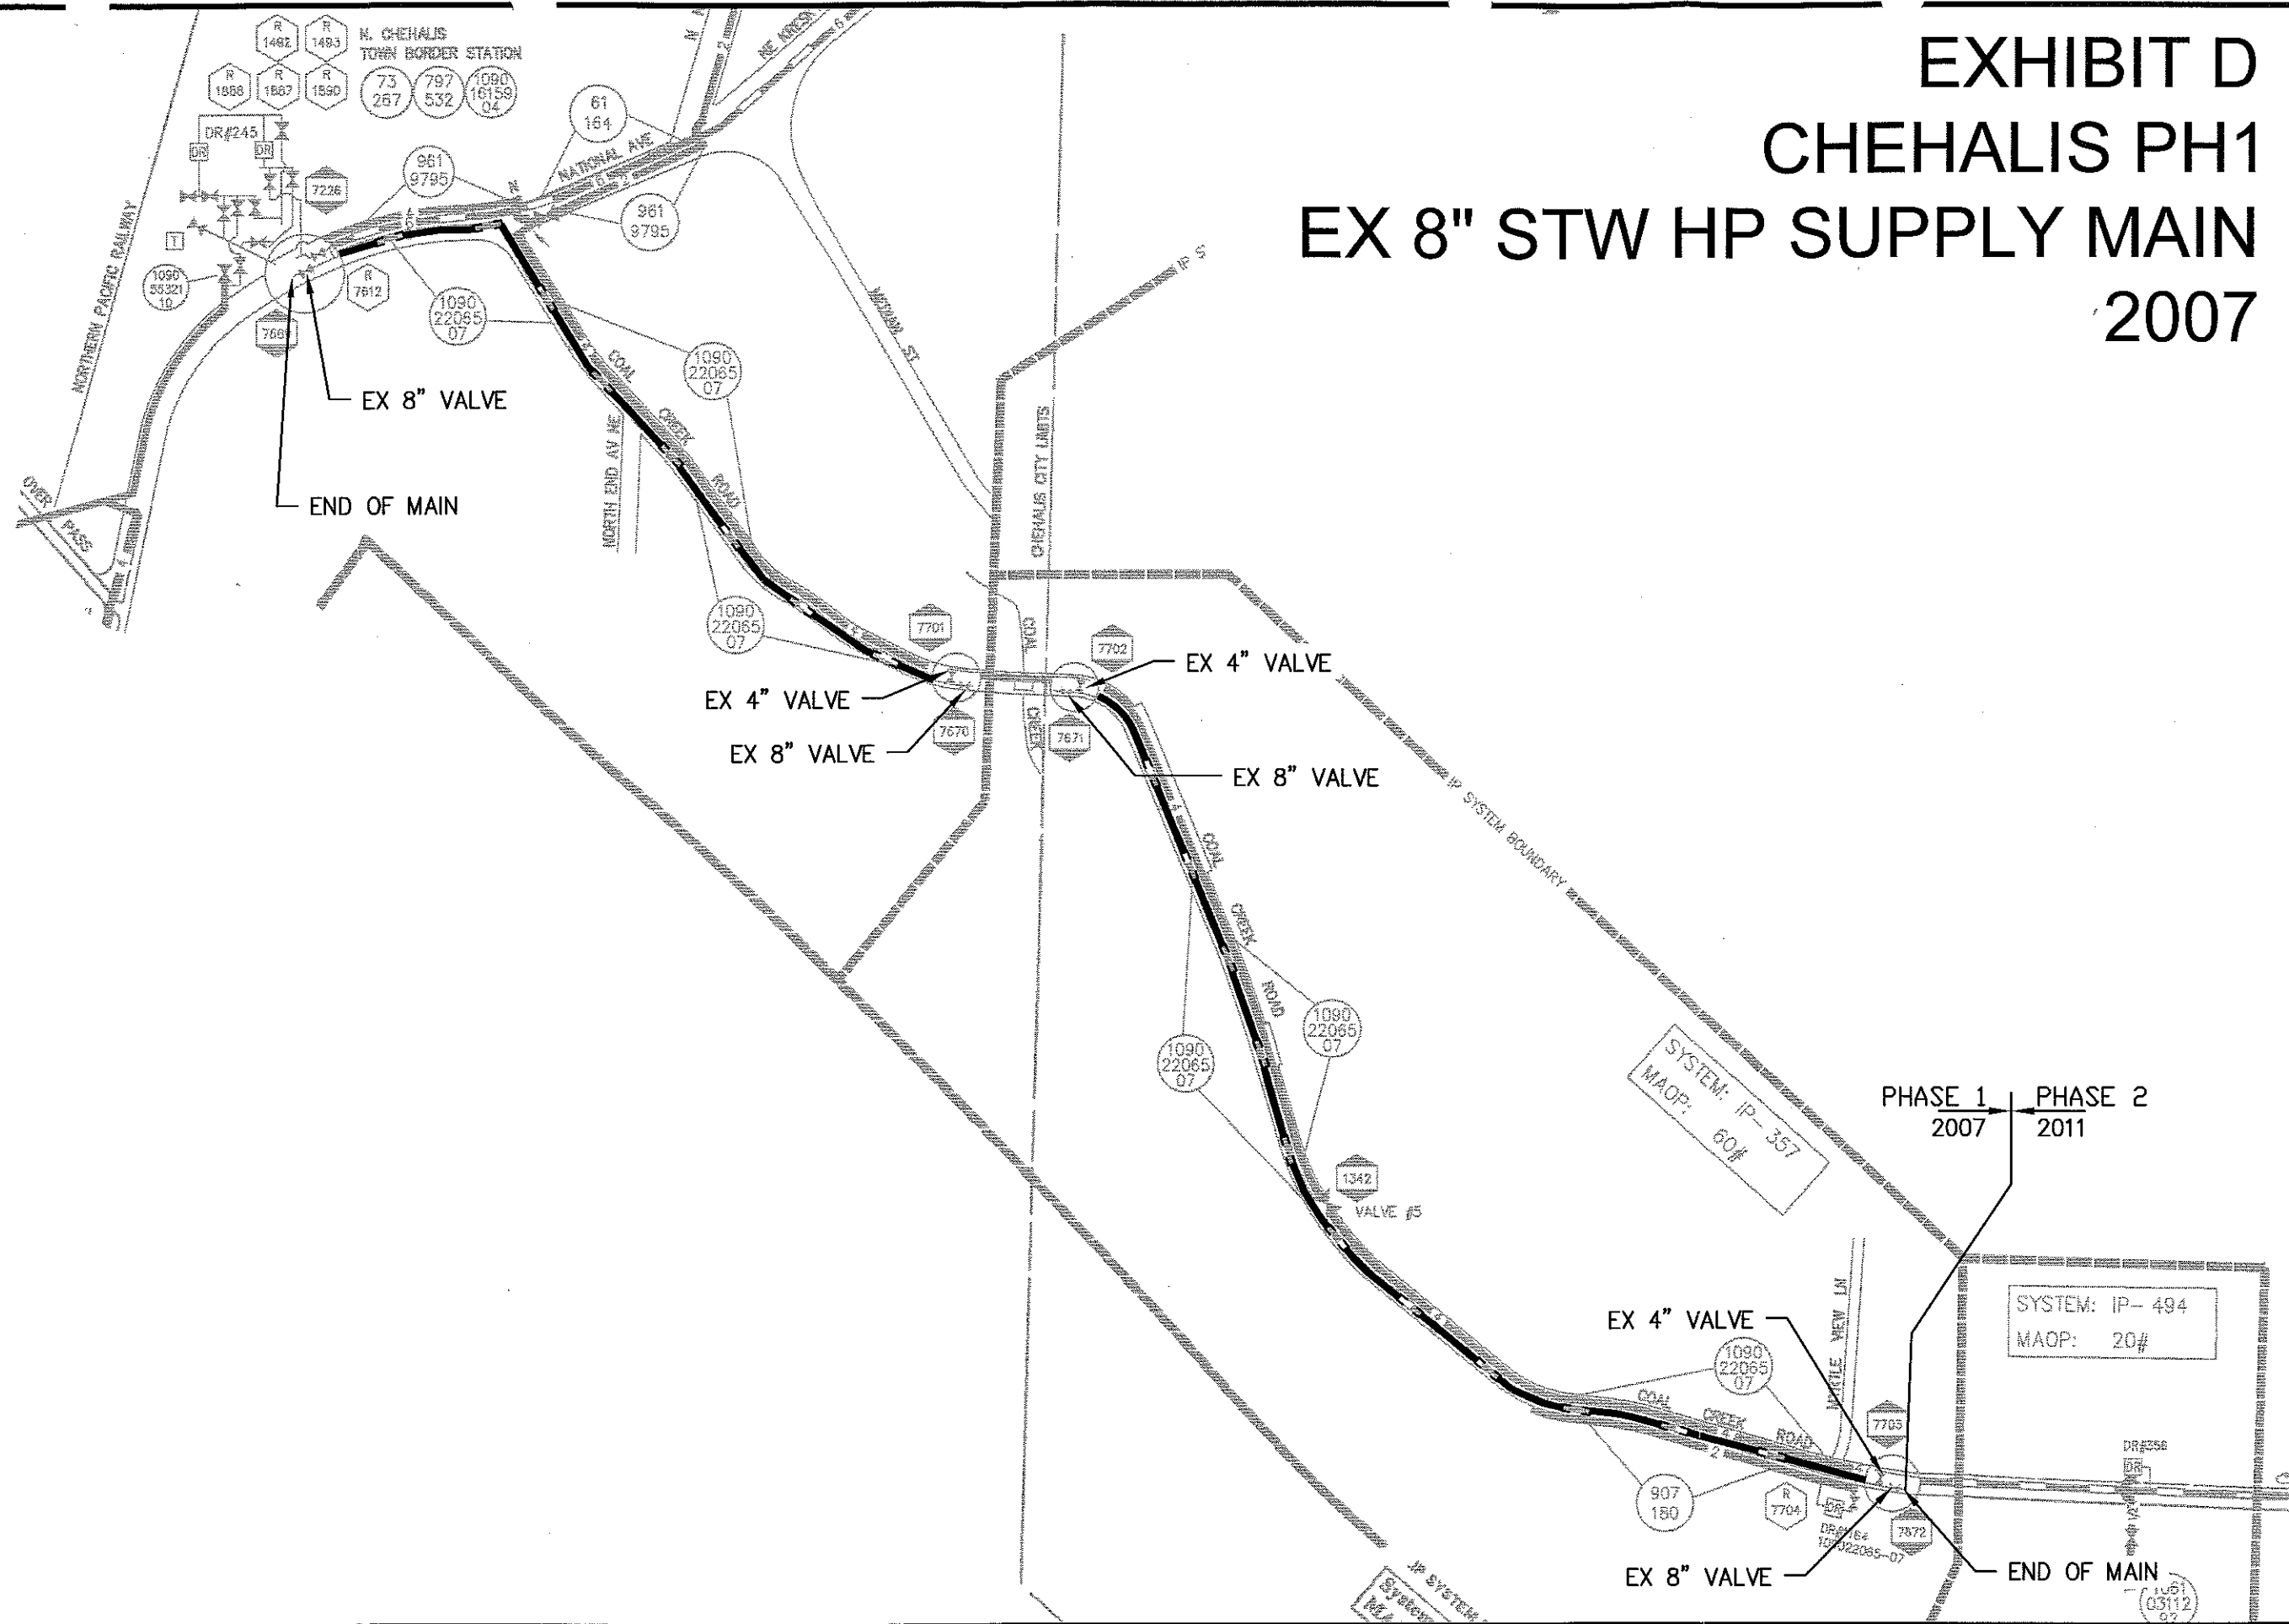

# PSE Chehalis Supply 8" High Pressure Gas Project Phases

