


LEGEND:
 ——— PROPOSED TRACK CL
 ——— EXISTING ROAD CL
 - - - EXISTING TRACK CL
 - - - PSAP R/W

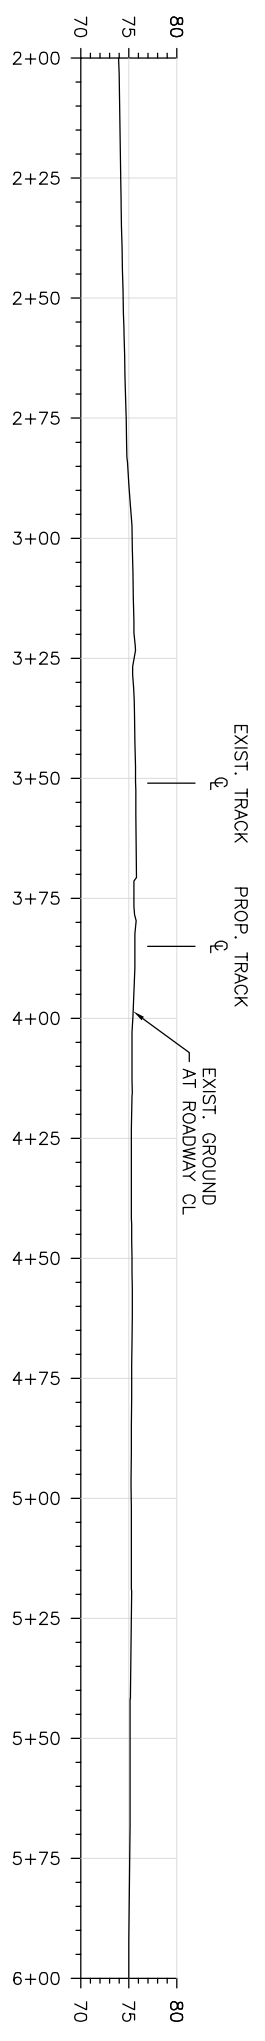

PRELIMINARY PLAN
 NOT FOR CONSTRUCTION

FILE NAME	Elma-Gate Ex. for WUTC-GHC-2011-08-08.dwg
TIME	2:51pm
DATE	Aug 08, 2011
DESIGNED BY	eberger
ENTERED BY	
CHECKED BY	
PROJ. ENGR.	
REGIONAL ADM.	

		JOB NUMBER	184493
		CONTRACT NO.	64085

HDR
 ENGINEERING INC.
 500 108th Ave. N.E.
 BELLEVUE, WA 98004-5549
 425-465-1547 (F) 425-543-7107

PUGET SOUND & PACIFIC RAILROAD CO.

PROPOSED LUNDBERG SIDING - 50% SUBMITTAL
 ELMA GATE ROAD CONCEPT
 SECOND TRACK AT CROSSING
 PUGET SOUND AND PACIFIC RAILROAD
 ELMA SUBDIVISION - MP 36.9-38.5
 GRAYS HARBOR COUNTY, WASHINGTON