


NO.	REVISION	BY	DATE

DESIGNED:	CHECKED:	KENT PROJECT NO. 10-3028	SCALE: HORIZ: NONE VERT: NONE
DRAWN:	PROJECT ENGR:	CONST. MGMT. REVIEW	DATE 1/27/2022
APPROVED:	CITY ENGINEER		

BAR IS ONE INCH ON ORIGINAL DRAWING ADJUST SCALES ACCORDINGLY

0" 1"

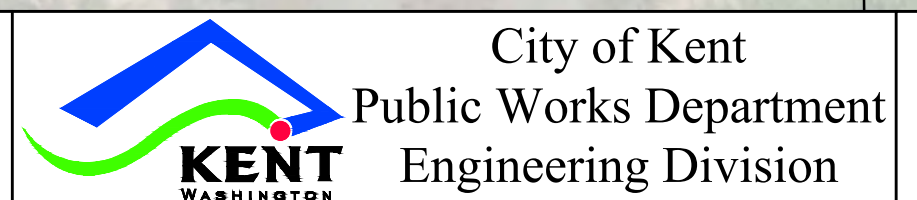


RAILROAD QUIET ZONE

**GRADE CROSSING IMPROVEMENTS
USDOT CIN 396581U
UPRR AT WILLIS STREET**

SHEET 1 OF 1
FILE NO. Quiet Zone UPRR

PRELIMINARY - NOT FOR CONSTRUCTION

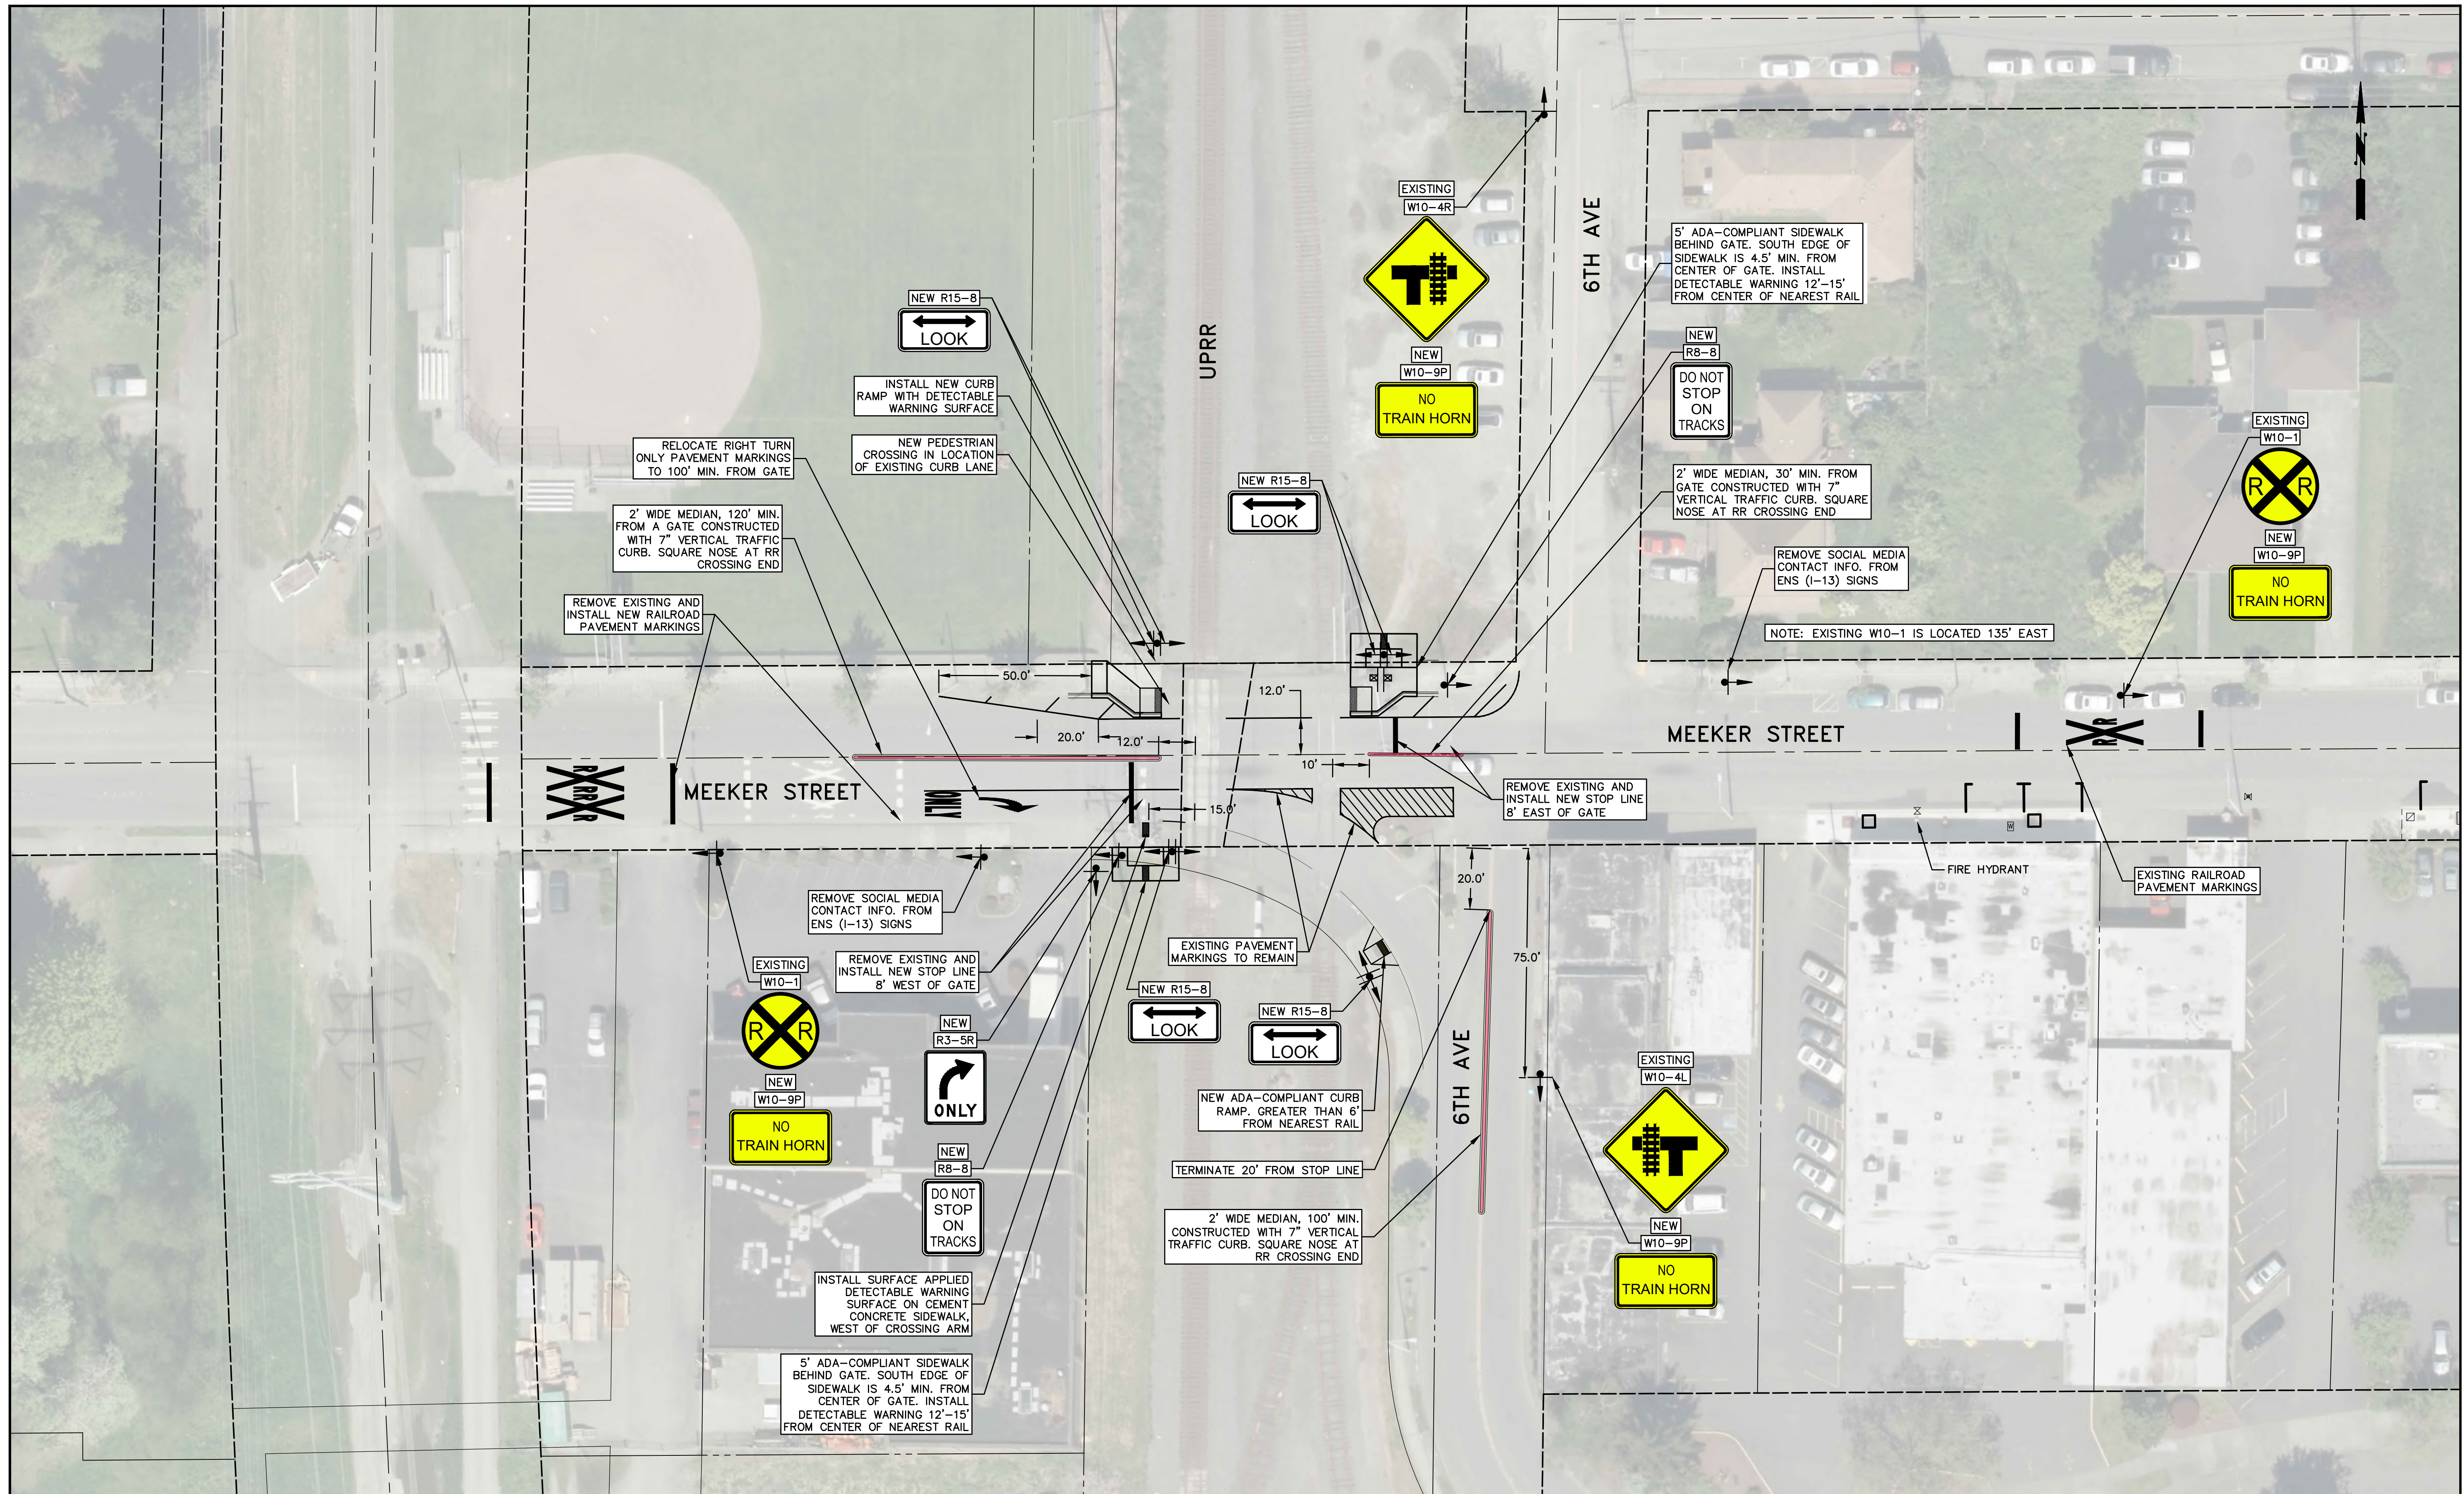

DESIGNED:	CHECKED:	KENT PROJECT NO. 10-3028	SCALE: HORIZ: NONE VERT: NONE
DRAWN:	PROJECT ENGR:	CONST. MGMT. REVIEW	BAR IS ONE INCH ON ORIGINAL DRAWING ADJUST SCALES ACCORDINGLY
APPROVED:	CITY ENGINEER	DATE 1/27/2022	0" 1"


City of Kent
Public Works Department
Engineering Division

RAILROAD QUIET ZONE

**GRADE CROSSING IMPROVEMENTS
USDOT CIN 396580M
UPRR AT MEEKER STREET**

SHEET
1 OF 1
FILE NO. Quiet Zone UPRR

PRELIMINARY - NOT FOR CONSTRUCTION

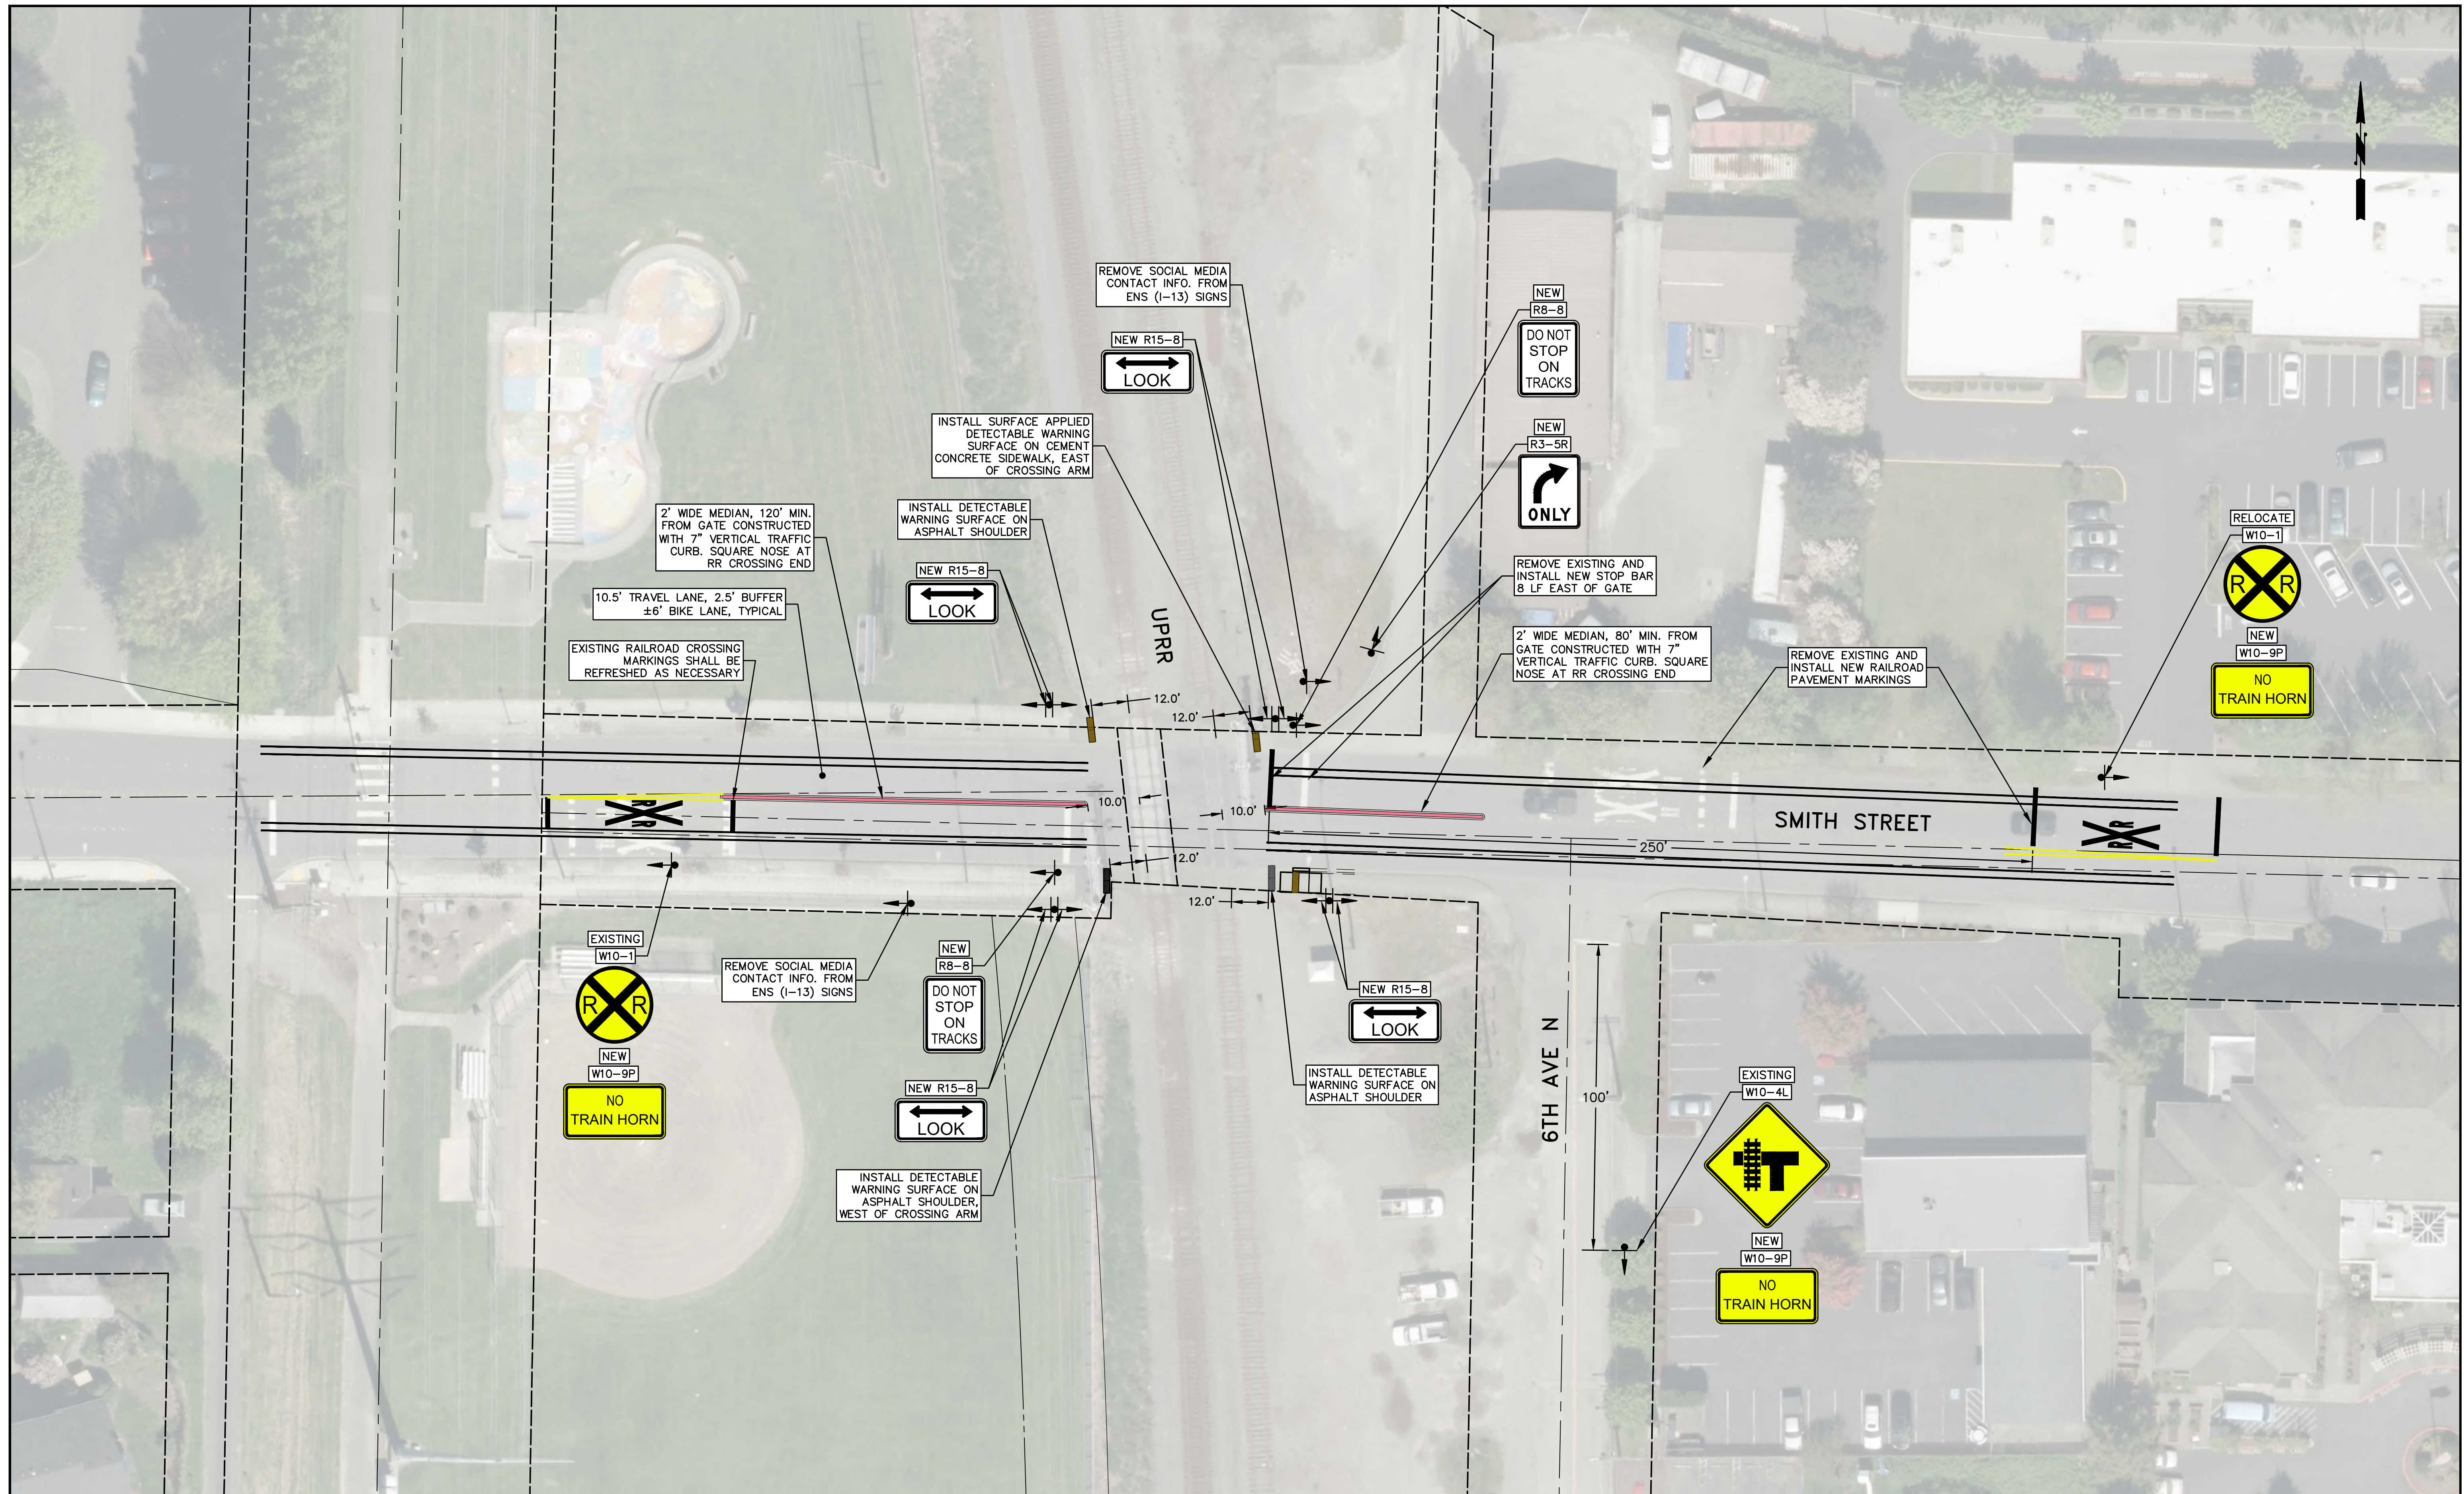

DESIGNED:	CHECKED:	KENT PROJECT NO. 10-3028	SCALE: HORIZ: NONE VERT: NONE
DRAWN:	PROJECT ENGR:	CONST. MGMT. REVIEW	BAR IS ONE INCH ON ORIGINAL DRAWING ADJUST SCALES ACCORDINGLY
APPROVED:	CITY ENGINEER	DATE 1/24/2022	0" 1"

City of Kent
Public Works Department
Engineering Division

RAILROAD QUIET ZONE





**GRADE CROSSING IMPROVEMENTS
USDOT CIN 396579T
UPRR AT SMITH STREET**

SHEET
1 OF 1

FILE NO. Quiet Zone UPRR

G:\Design\10-3028 Railroad Quiet Zone\DWG\UPRR - Quiet Zone Exhibits\Quiet Zone UPRR.dwg 1/24/2022 3:56 PM

PRELIMINARY - NOT FOR CONSTRUCTION

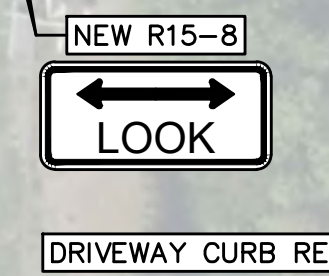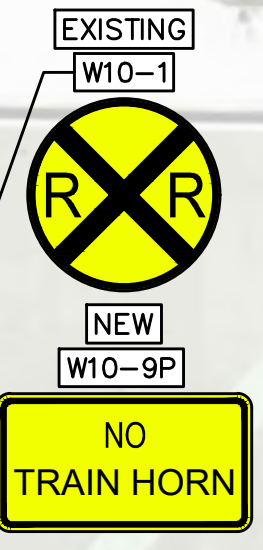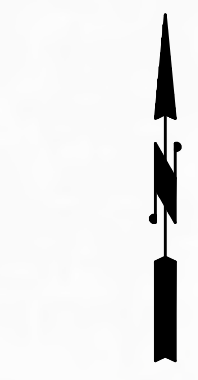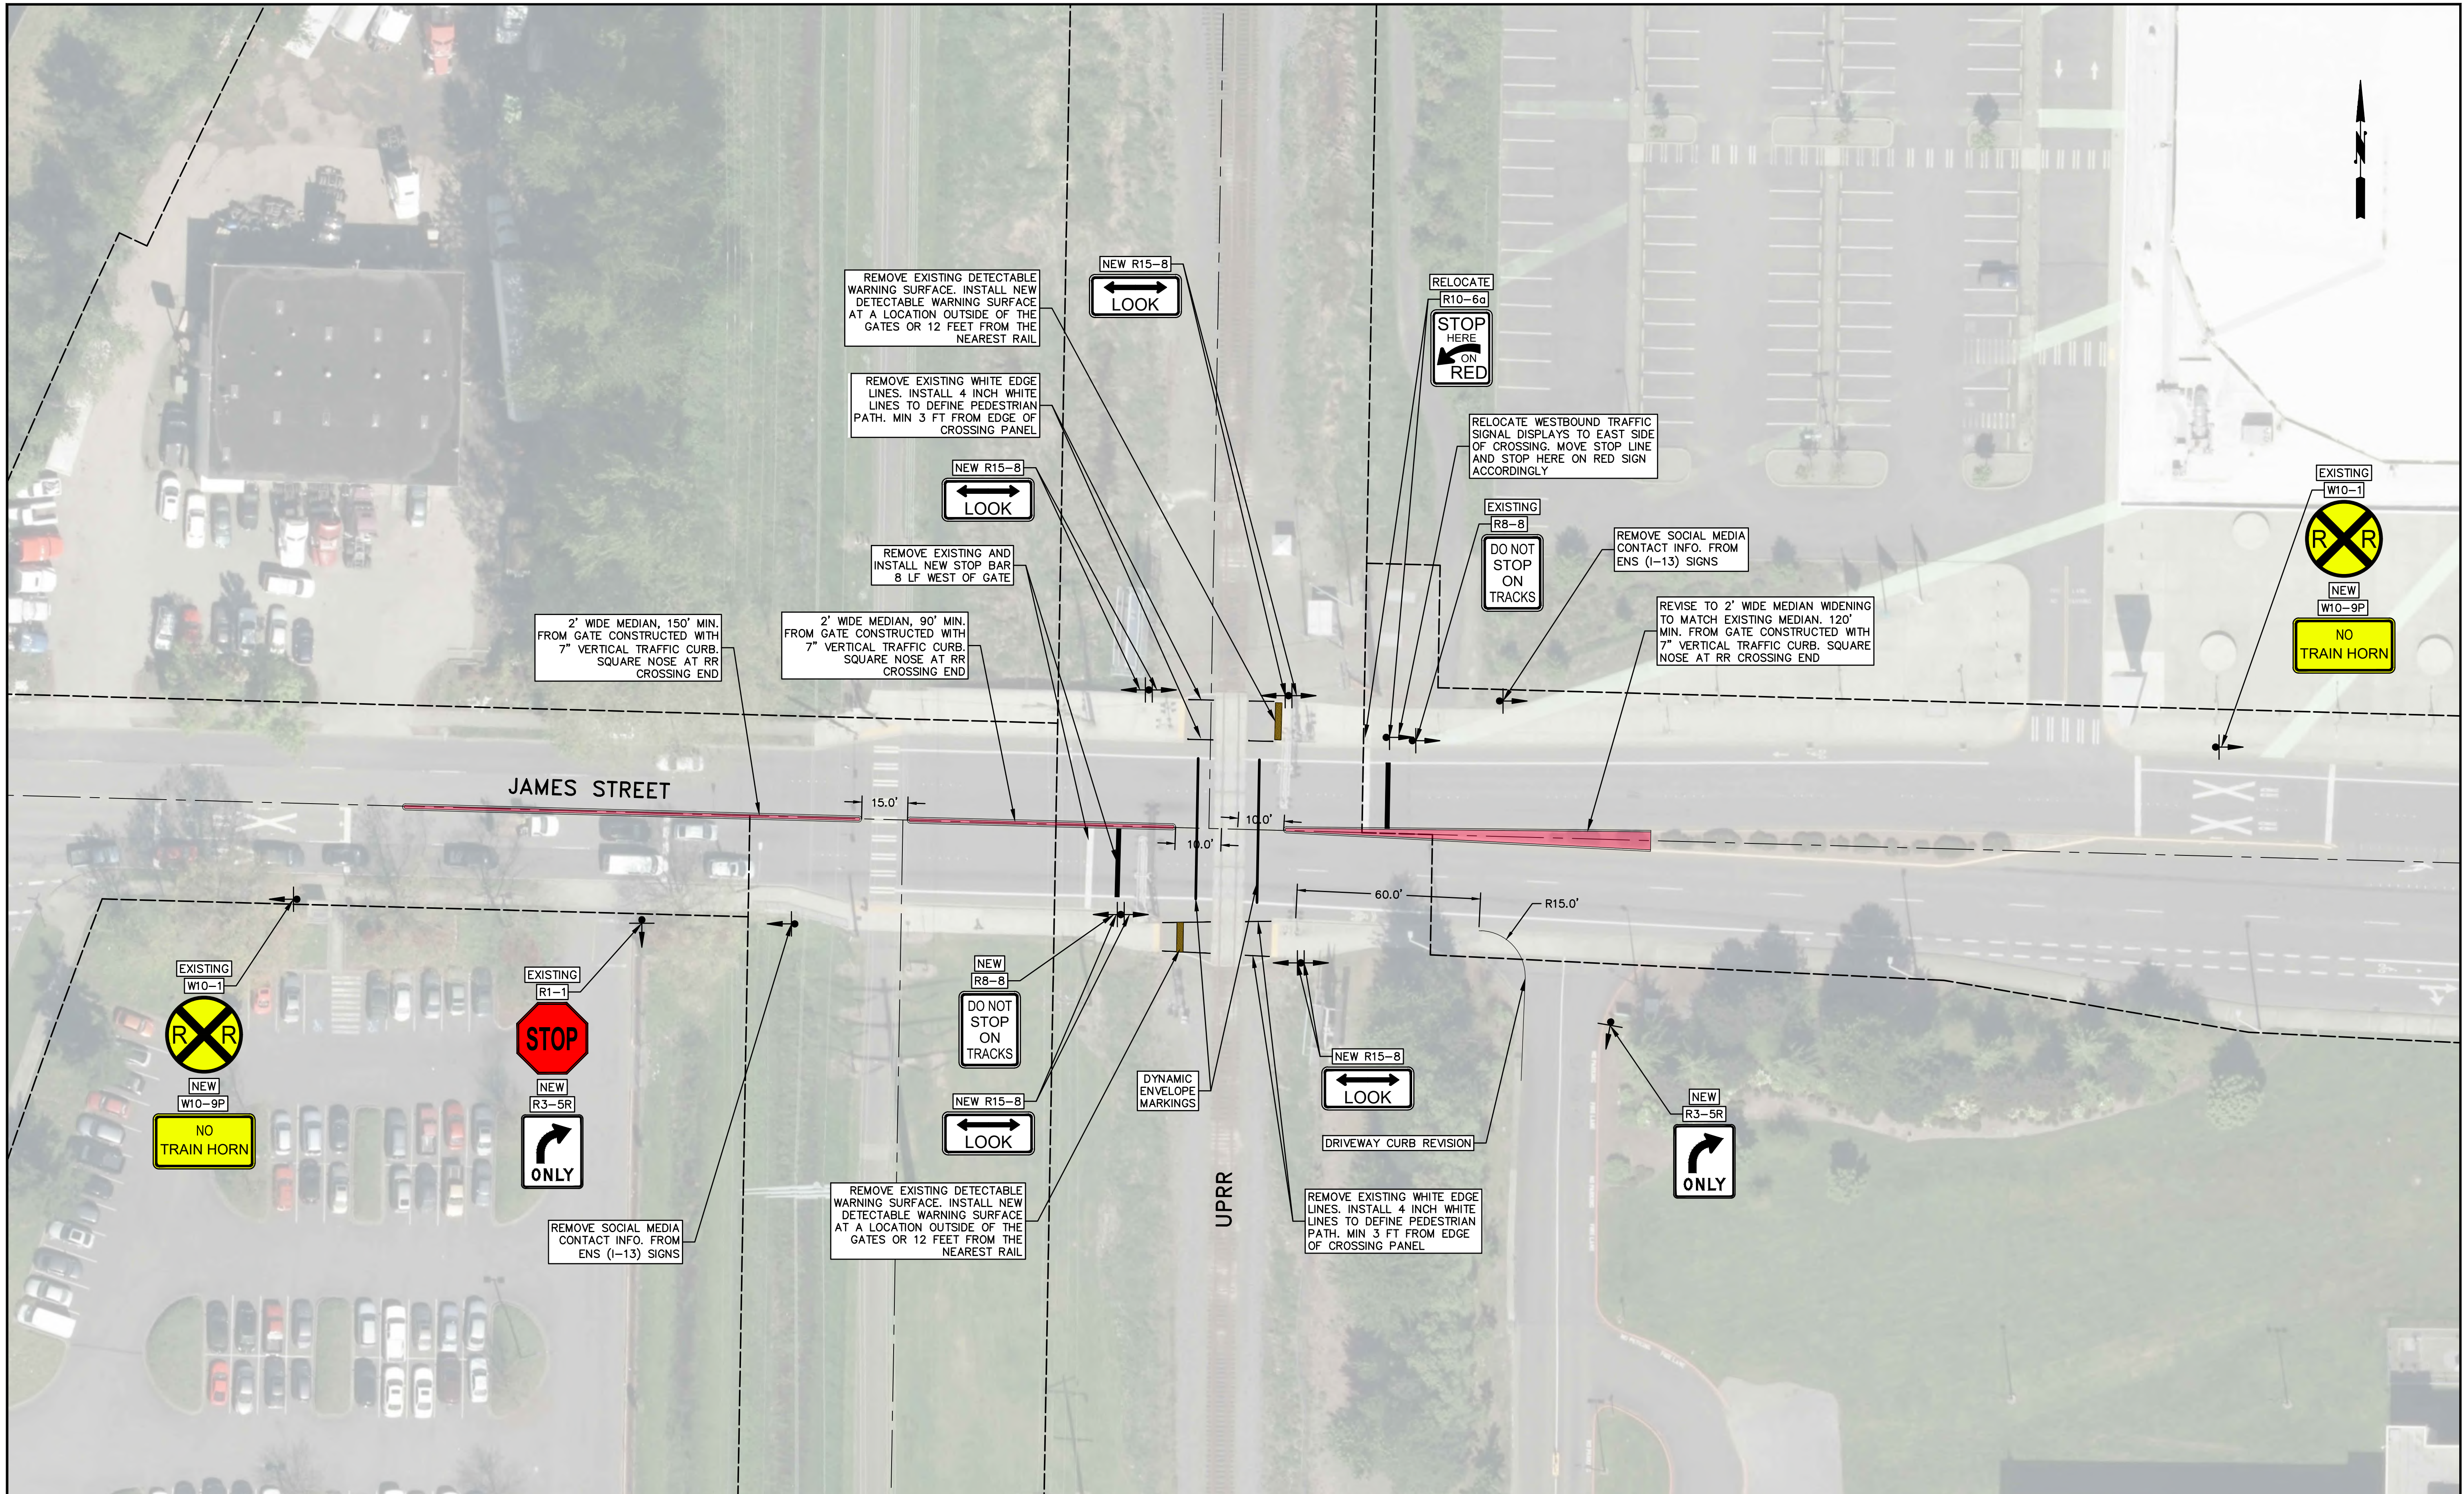

NO.	REVISION	BY	DATE

DESIGNED: _____	CHECKED: _____	KENT PROJECT NO. 10-3028	SCALE: HORIZ: NONE VERT: NONE
DRAWN: _____	PROJECT ENGR: _____	CONST. MGMT. REVIEW	BAR IS ONE INCH ON ORIGINAL DRAWING ADJUST SCALES ACCORDINGLY
APPROVED: _____	CITY ENGINEER	DATE 1/24/2022	0" 1"


City of Kent
Public Works Department
Engineering Division

RAILROAD QUIET ZONE

**GRADE CROSSING IMPROVEMENTS
USDOT CIN 396578L
UPRR AT JAMES STREET**

SHEET 1 OF 1
FILE NO. Quiet Zone UPRR


PRELIMINARY - NOT FOR CONSTRUCTION

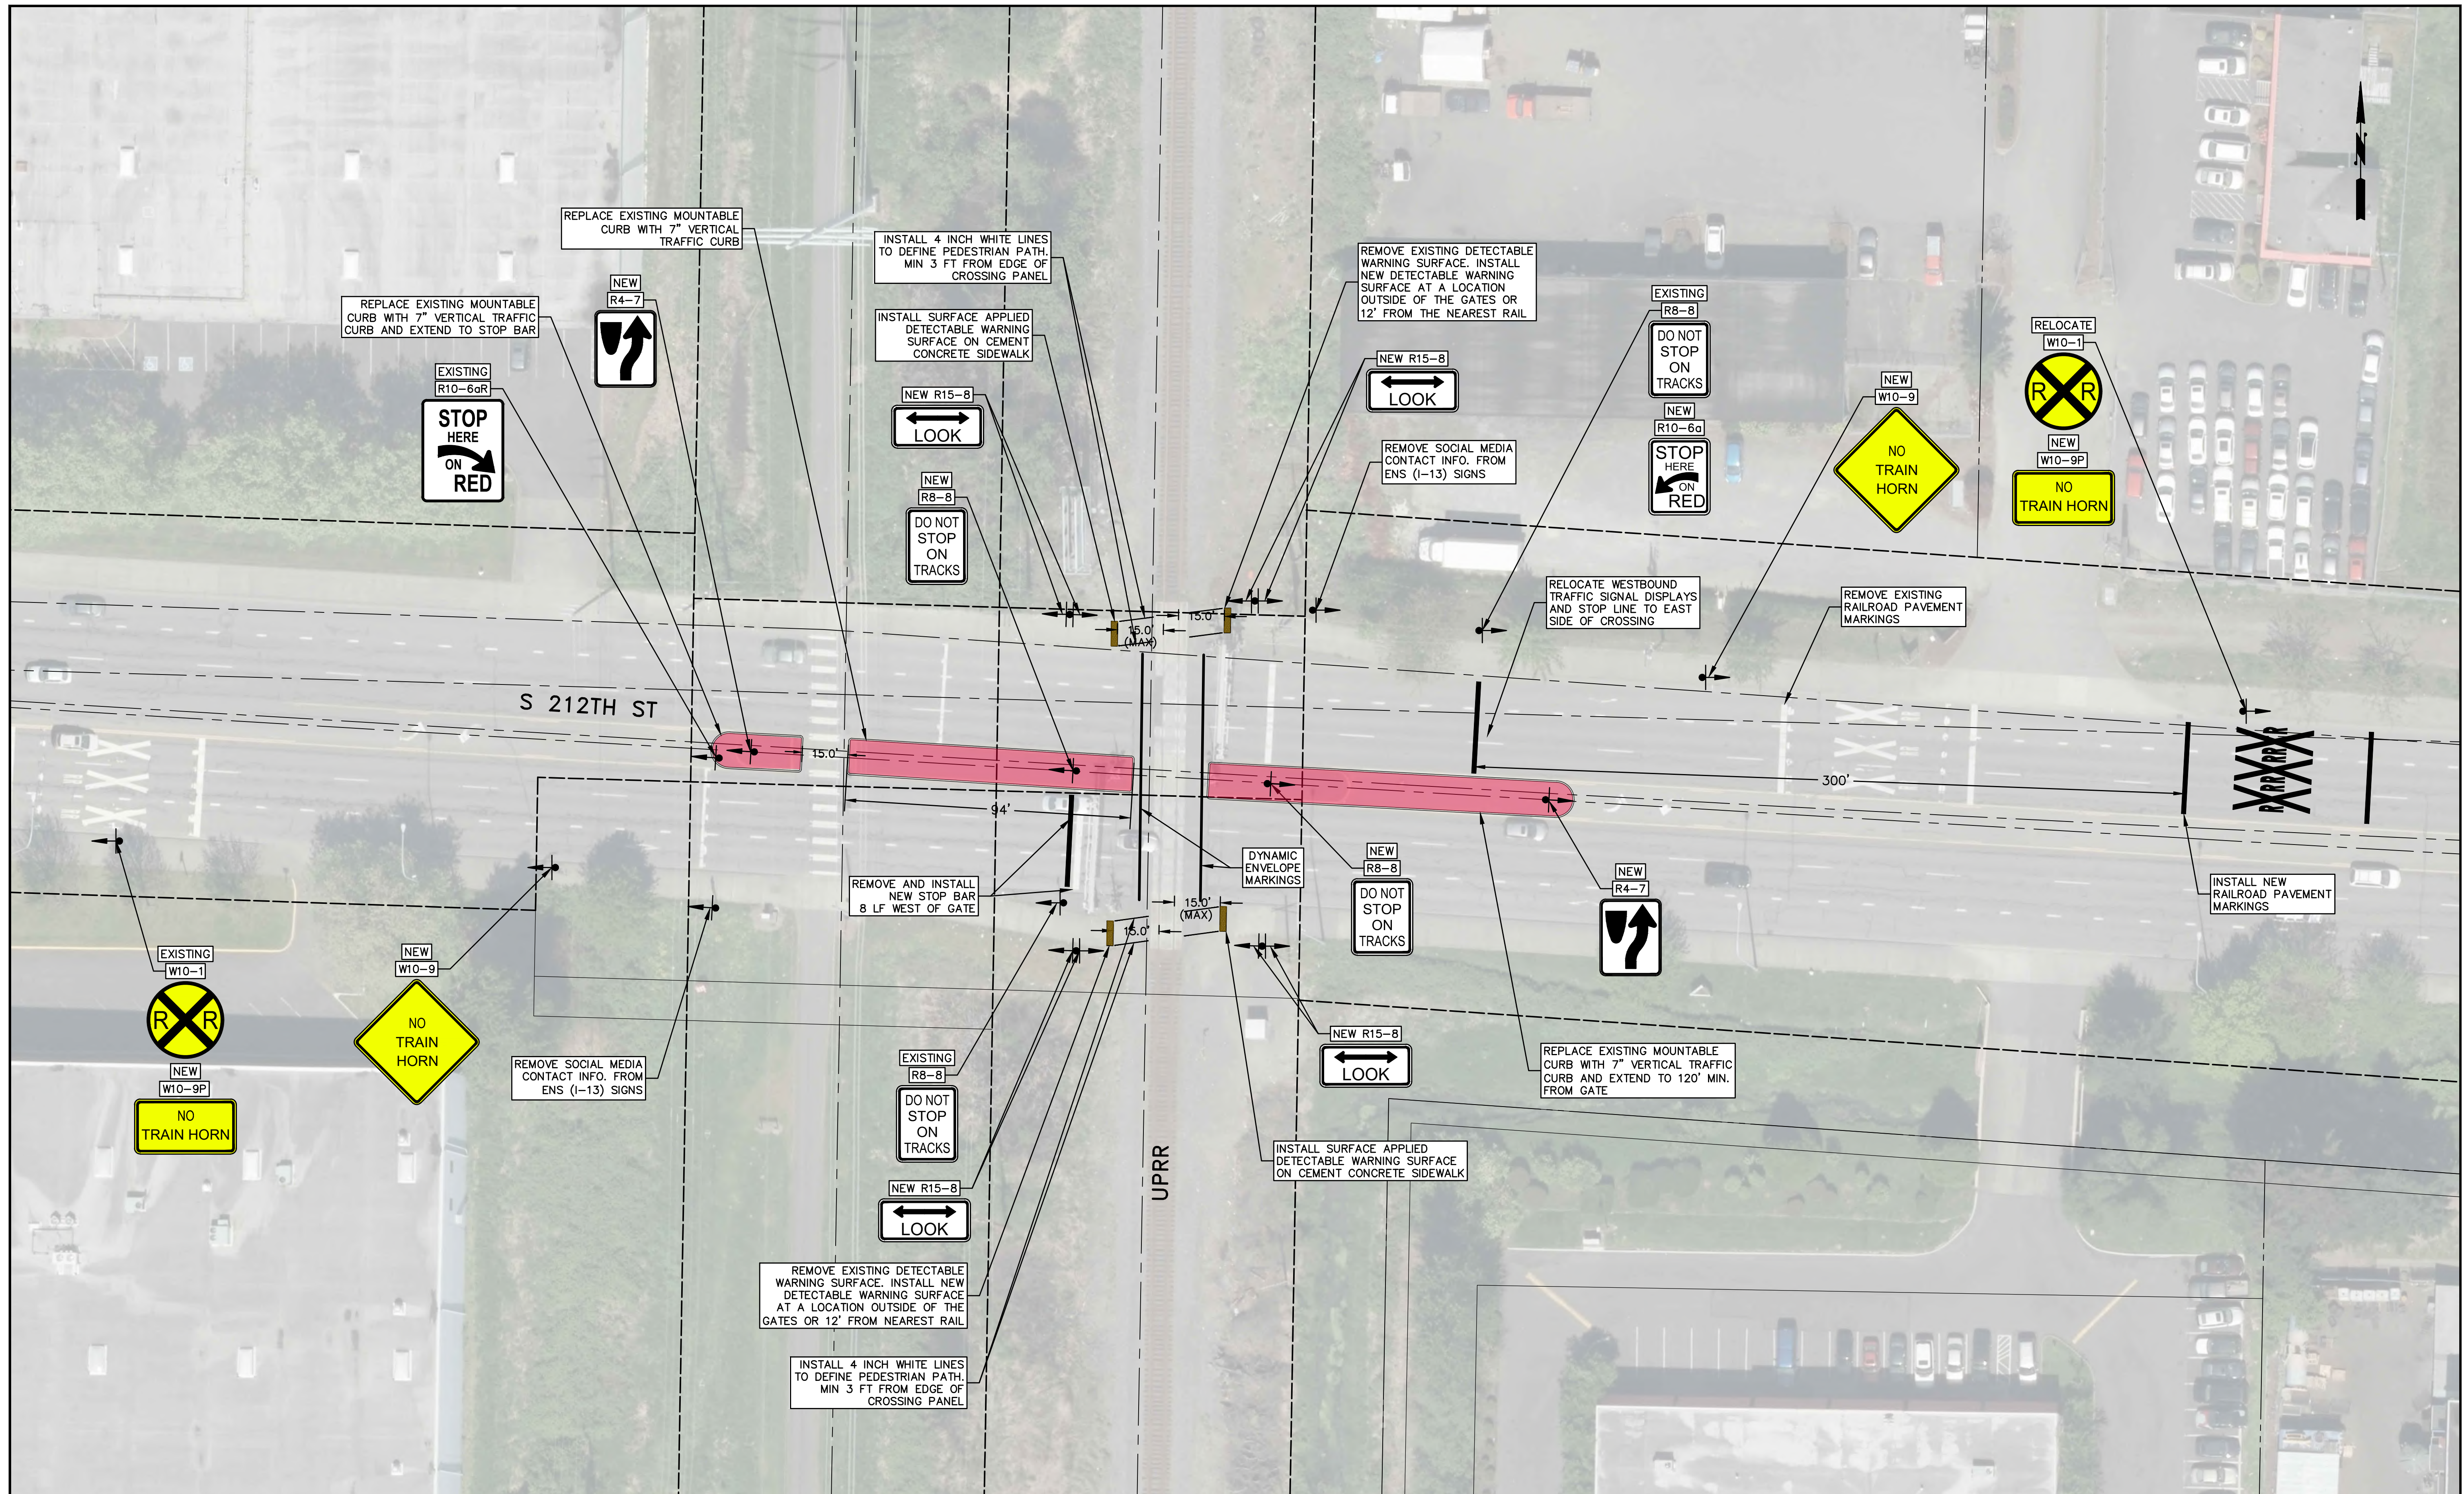

NO.	REVISION	BY	DATE

DESIGNED:	CHECKED:	KENT PROJECT NO. 10-3028	SCALE: HORIZ: NONE VERT: NONE
DRAWN:	PROJECT ENGR:	CONST. MGMT. REVIEW	BAR IS ONE INCH ON ORIGINAL DRAWING ADJUST SCALES ACCORDINGLY
APPROVED:	CITY ENGINEER	DATE 1/24/2022	0" = 1"

City of Kent
Public Works Department
Engineering Division

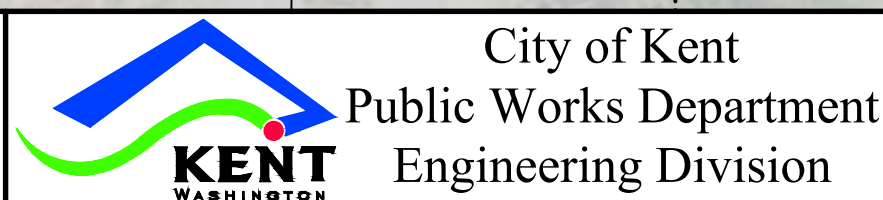

RAILROAD QUIET ZONE

**GRADE CROSSING IMPROVEMENTS
USDOT CIN 396575R
UPRR AT S 212TH STREET**

SHEET 1 OF 1
FILE NO. Quiet Zone UPRR

PRELIMINARY - NOT FOR CONSTRUCTION