


1 OVERALL FLOOR PLAN
1/16" = 1'-0"



2 OVERALL ROOF PLAN
1/16" = 1'-0"

BID SET			
OVERALL FLOOR AND ROOF PLANS			
PSE PULLUP SERVICE CENTER			
PUGET SOUND ENERGY			
A2.00			

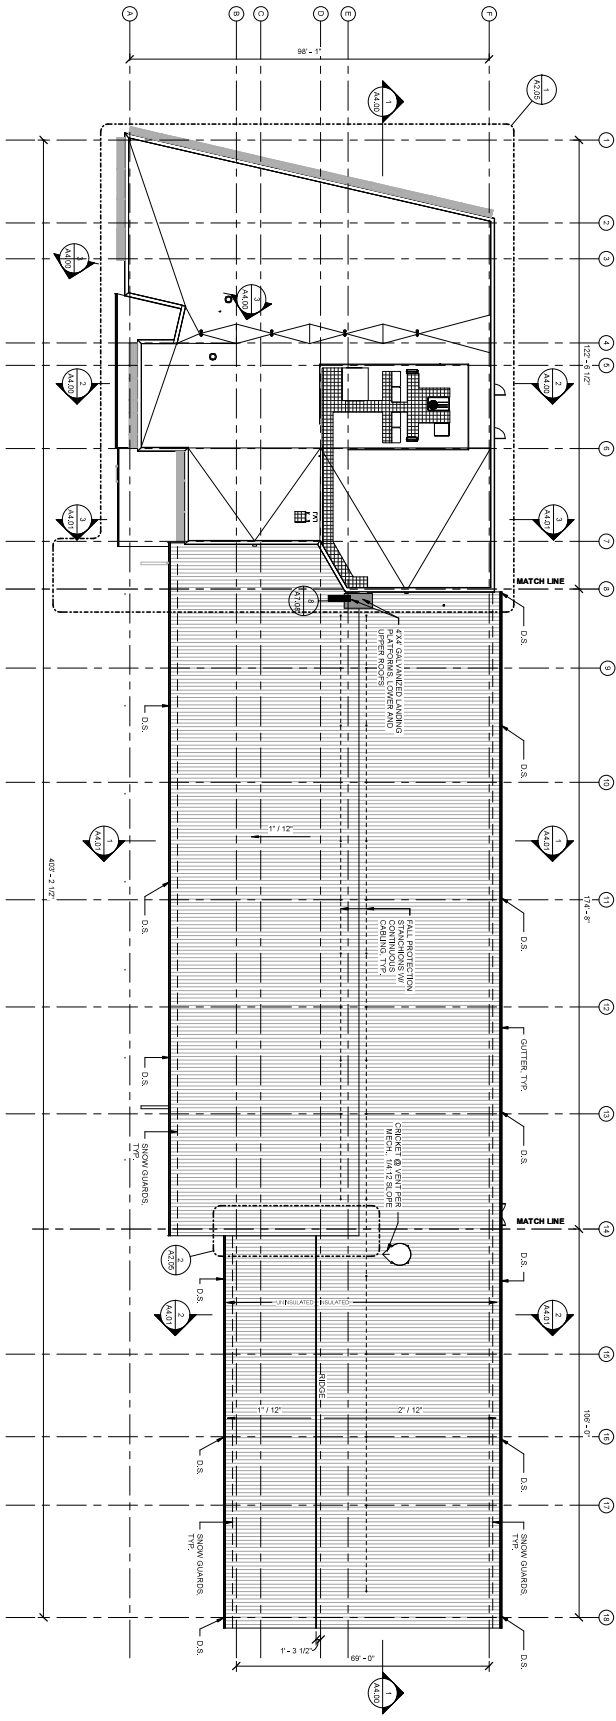